


HIGHER CLASSIFICATION ROAD

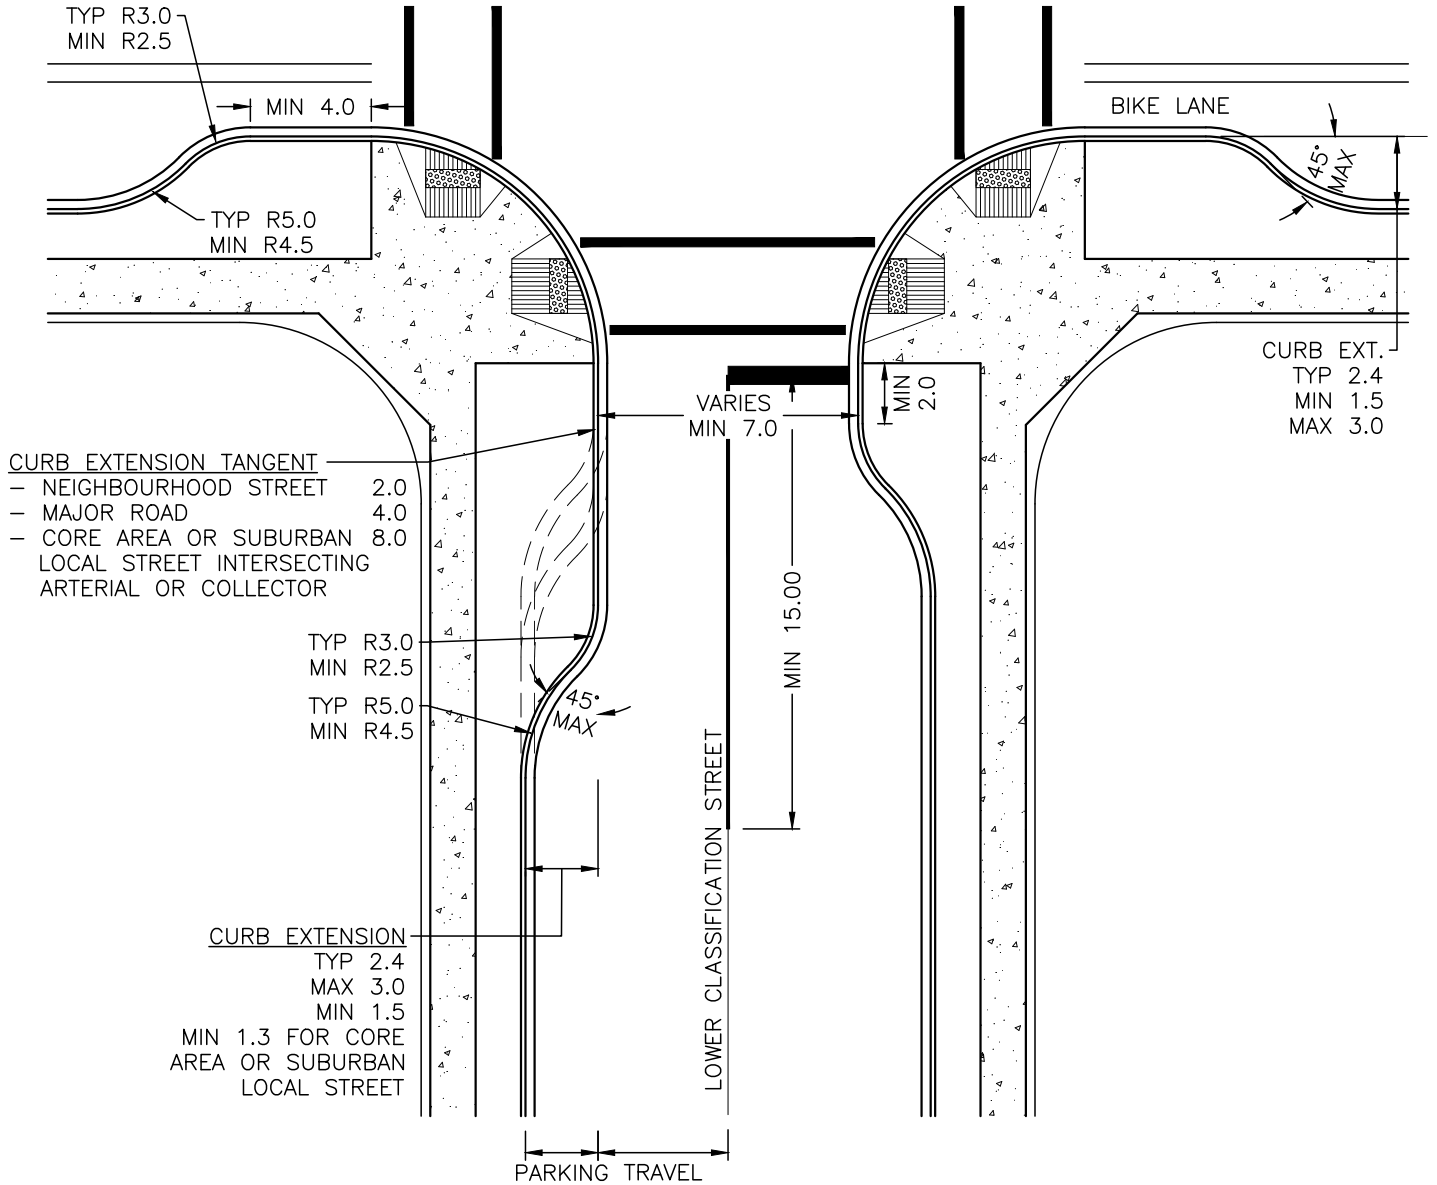

NOTES:

1. THIS DRAWING IS INTENDED TO BE USED AS A GENERAL DESIGN GUIDANCE. TURN PATH ANALYSIS AND SITE SPECIFIC DESIGN IS REQUIRED.
2. ALL DIMENSIONS ARE IN METRES UNLESS STATED OTHERWISE.
3. CURB DIMENSIONS ARE TO THE FACE OF CURB (150mm FROM BACK OF CURB).
4. SEE DRAWING SS-C8 AND SS-C9 FOR SIDEWALK RAMP DETAILS.

**STANDARD
DETAIL
DRAWING**

DATE:
SEPT 22/22

SCALE:
NTS

**INTERSECTION CURB
EXTENSIONS**
HIGHER CLASS ROAD WITH PARKING

DWG. NO.

SS-R52

