


STANDARD DETAIL DRAWINGS

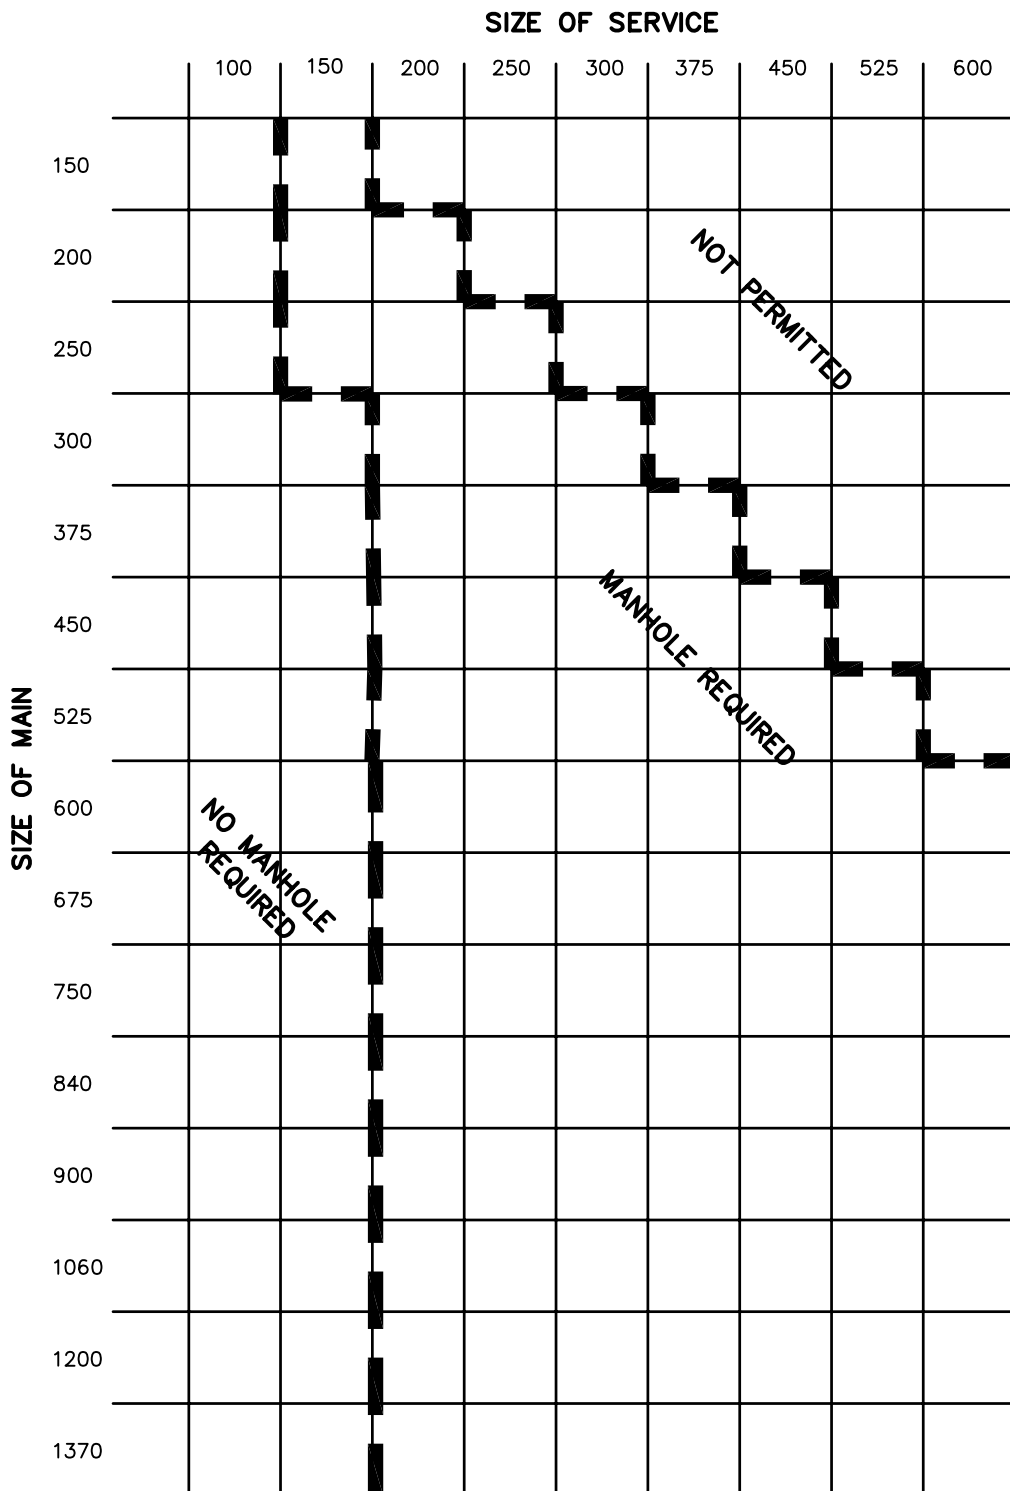

NOTES:

1. ALL CATCH BASIN LEADS MUST BE CONNECTED TO A MANHOLE.

NOV. 2/98

MANHOLE REQUIREMENT FOR SERVICES

SS-S50