


PLAN

MANHOLE SIZE	MAX OVERFLOW STRUCTURE SIZE
1200	300
1350	375
1500	450
1800	600

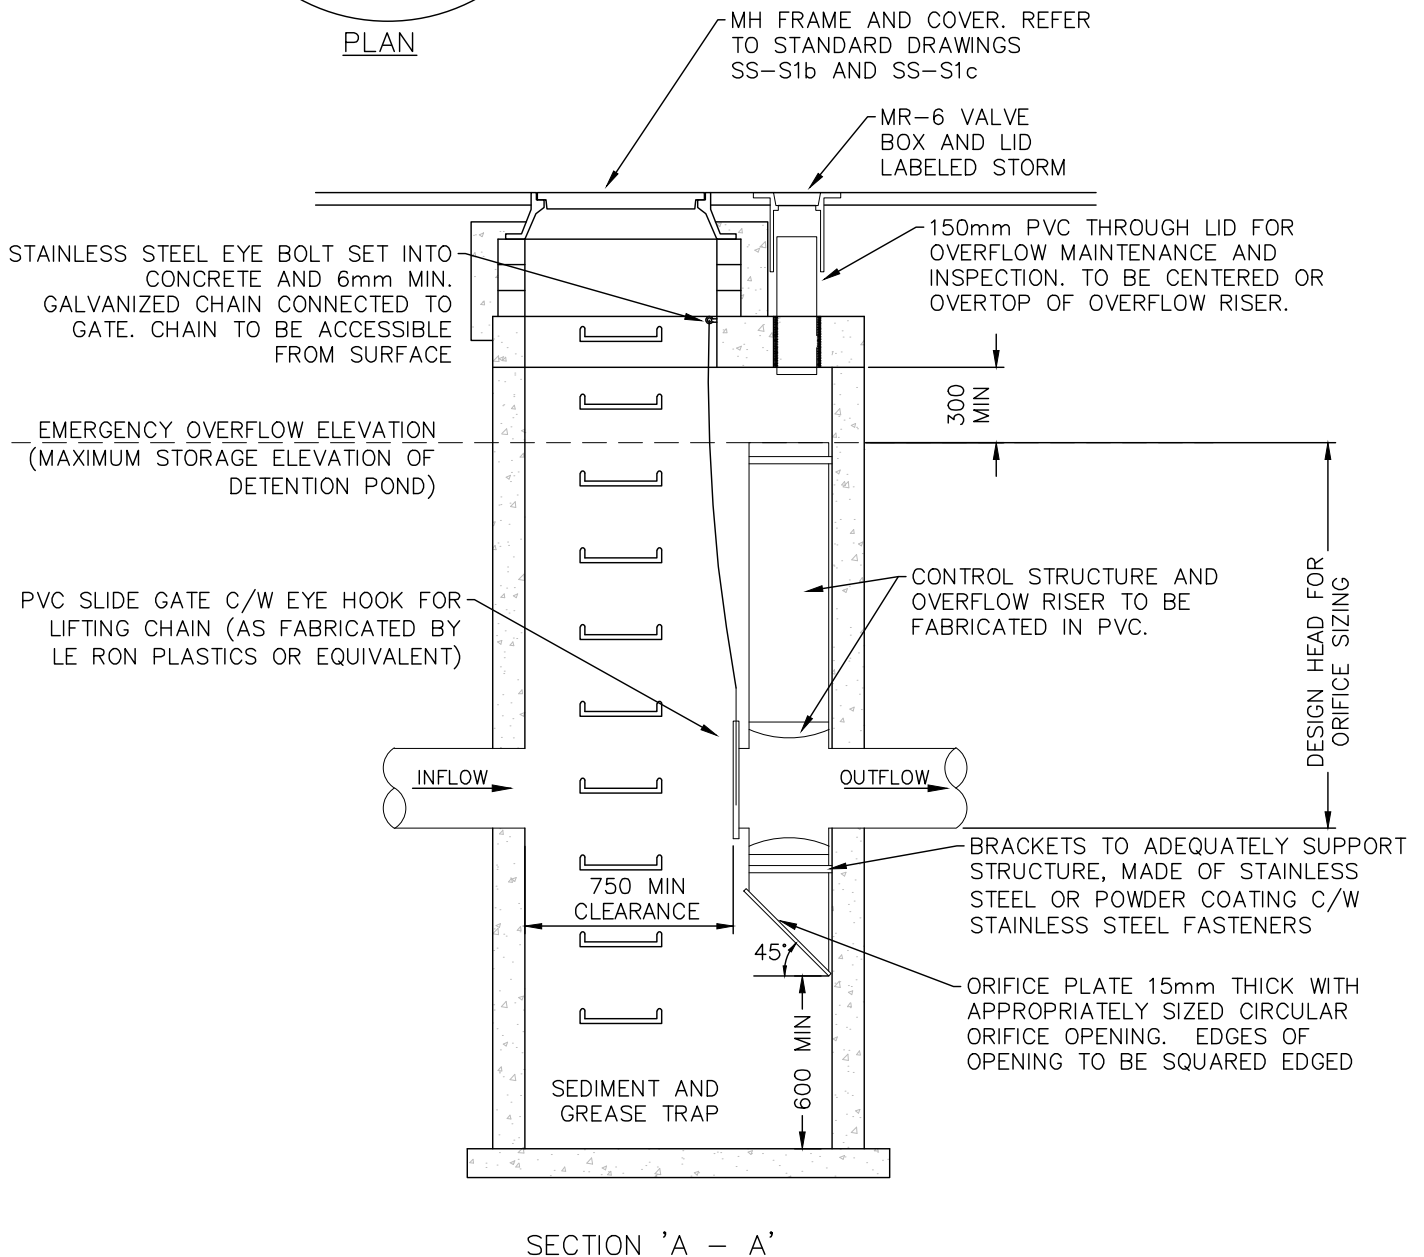

NOTES:

1. ALL DIMENSIONS ARE IN MILLIMETRES.
2. REFER TO STANDARD DRAWING SS-S1a FOR MANHOLE DETAILS

**STANDARD
DETAIL
DRAWING**

DATE:
AUG 11/22
SCALE:
NTS

**FLOW CONTROL CHAMBER
CITY FACILITY**

DWG. NO.

SS-S55a

