


MANHOLE SIZE	MAX OVERFLOW STRUCTURE SIZE
1200	300
1350	375
1500	450
1800	600

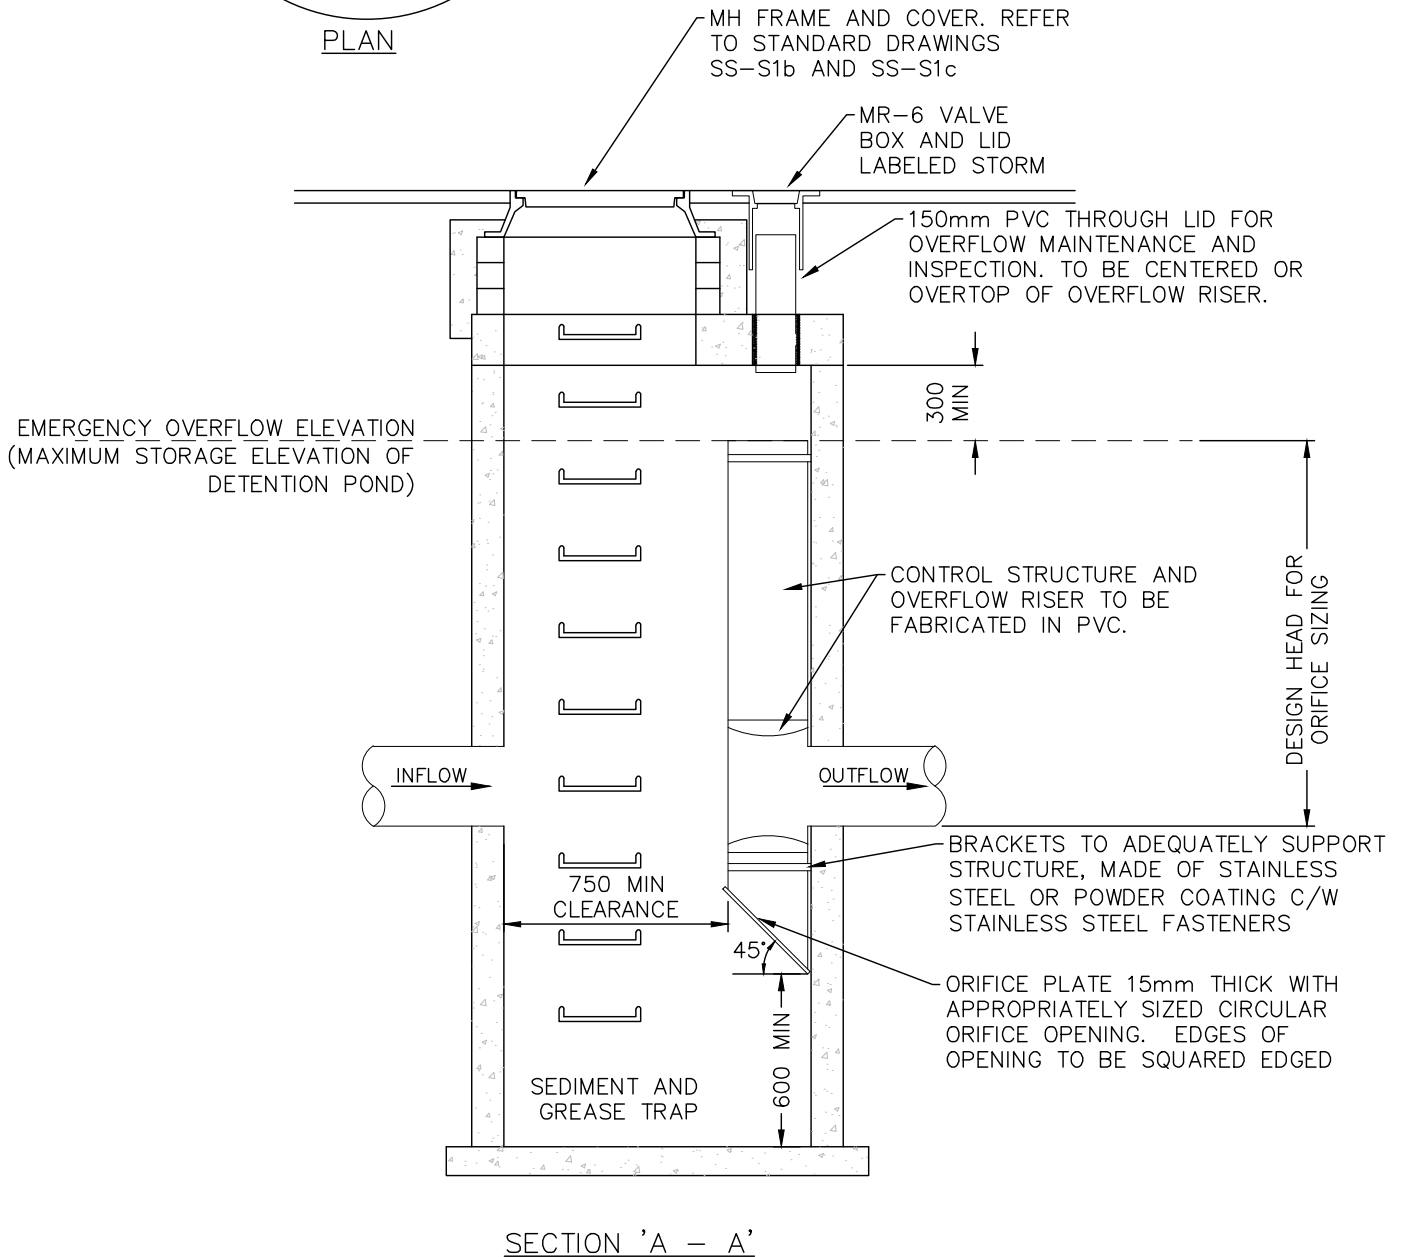

NOTES:

1. ALL DIMENSIONS ARE IN MILLIMETRES.
2. REFER TO STANDARD DRAWING SS-S1a FOR MANHOLE DETAILS

**STANDARD  
DETAIL  
DRAWING**

DATE:  
AUG 11/22  
SCALE:  
NTS

**FLOW CONTROL CHAMBER  
PRIVATE FACILITY**

DWG. NO.

**SS-S55b**

