


# STANDARD DETAIL DRAWING

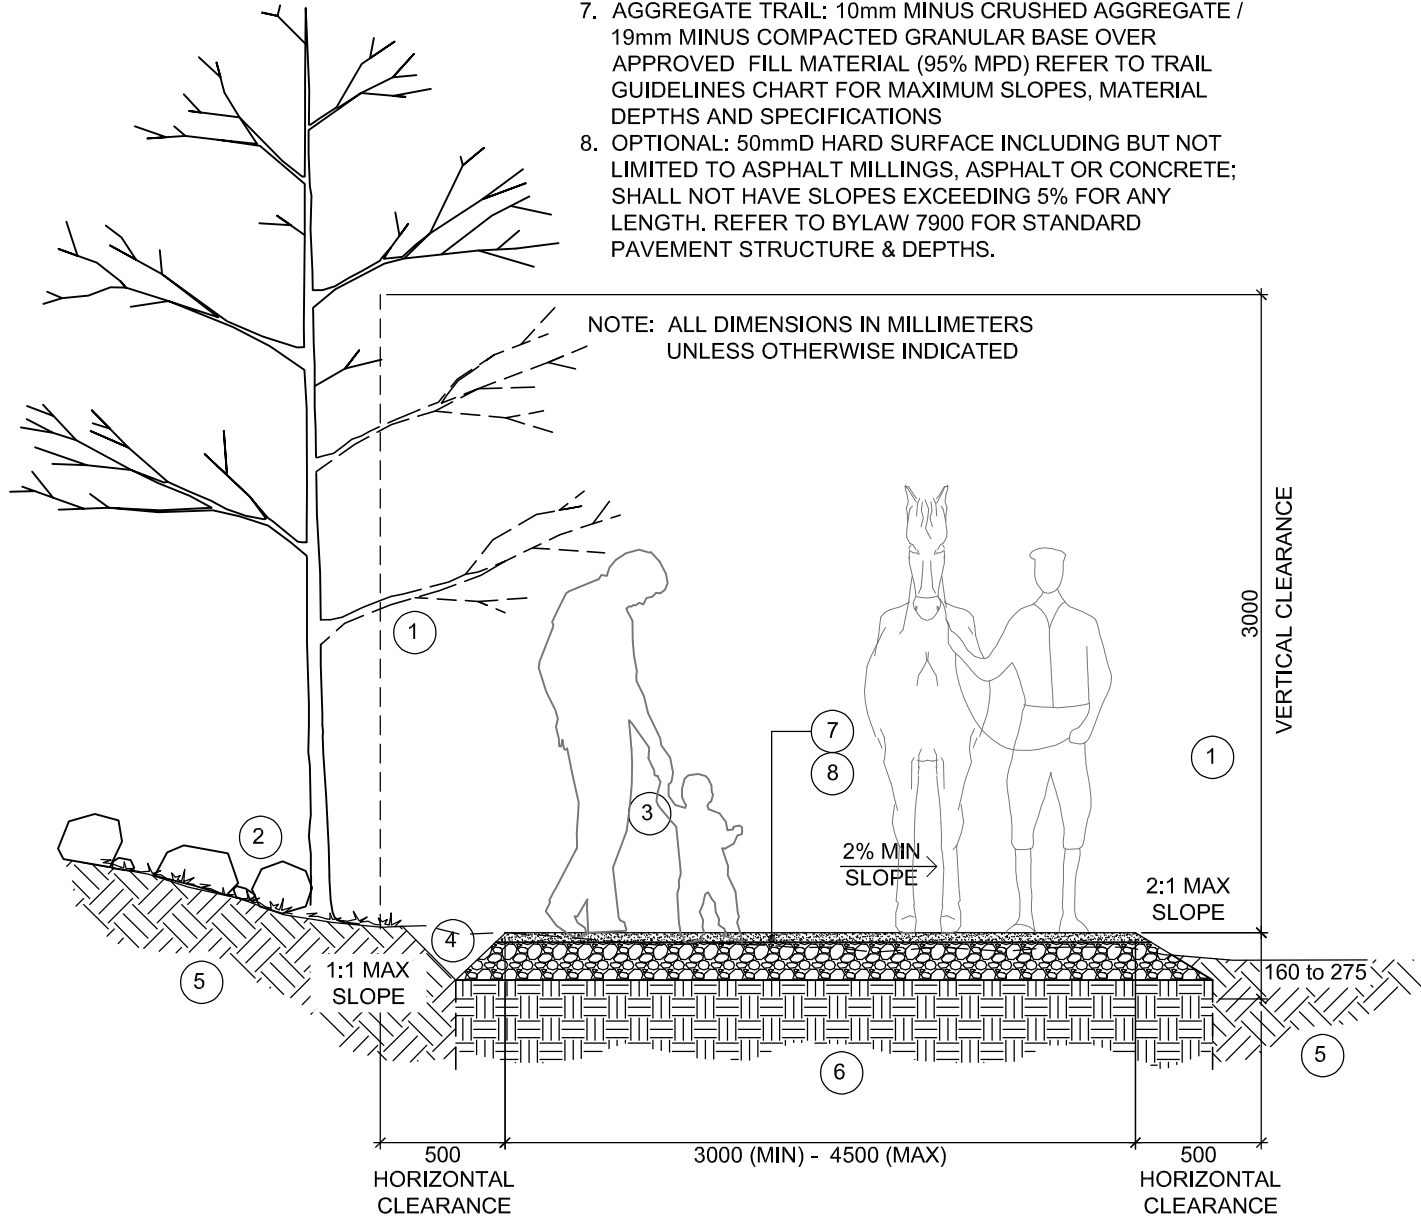

1. PRUNE BRANCHES BACK TO TRUNK OR LIMB
2. REMOVE LOOSE ROCK & DEBRIS FROM ABOVE TRAIL
3. CLEAR & GRUB SHRUBS & TREES FOR TRAIL EXCEPT THOSE DESIGNATED TO STAY
4. PROVIDE DRAINAGE SWALE AS REQUIRED
5. UNDISTURBED NATIVE SOIL
6. REMOVE ALL ORGANIC MATERIAL, LARGE STONES AND COMPACTED NATIVE SUBGRADE (95% MPD)
7. AGGREGATE TRAIL: 10mm MINUS CRUSHED AGGREGATE / 19mm MINUS COMPACTED GRANULAR BASE OVER APPROVED FILL MATERIAL (95% MPD) REFER TO TRAIL GUIDELINES CHART FOR MAXIMUM SLOPES, MATERIAL DEPTHS AND SPECIFICATIONS
8. OPTIONAL: 50mmD HARD SURFACE INCLUDING BUT NOT LIMITED TO ASPHALT MILLINGS, ASPHALT OR CONCRETE; SHALL NOT HAVE SLOPES EXCEEDING 5% FOR ANY LENGTH. REFER TO BYLAW 7900 FOR STANDARD PAVEMENT STRUCTURE & DEPTHS.

DETAIL No. :

**SS-T03**

**CLASS 3 - MAJOR MULTI-USE  
RURAL**