


HILLSIDE ZONE STANDARDS

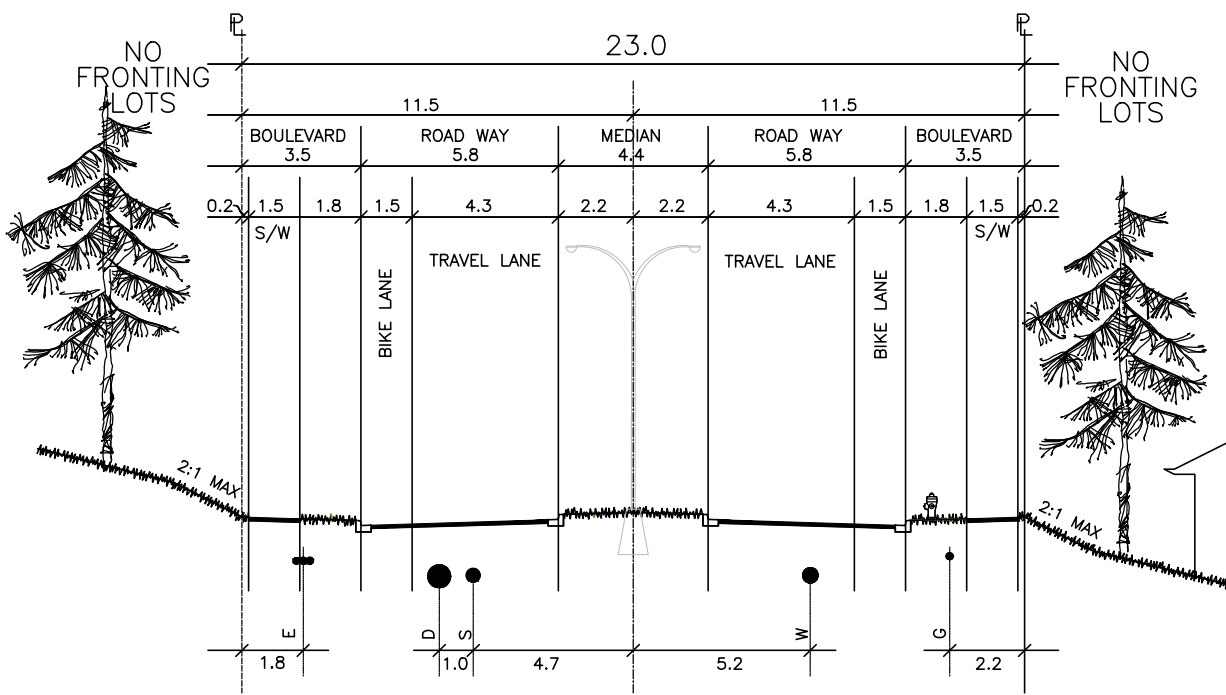

NOTES:

1. AT THE RECOMMENDATION OF THE CITY ENGINEER, THE APPROVING OFFICER MAY REQUIRE SPECIAL PROVISIONS OR ADDITIONAL ROW FOR THE ROAD TO BE ADEQUATELY SUPPORTED, PROTECTED, OR DRAINED.
2. AUXILIARY LANES REQUIRED AS NECESSARY, AS PER BYLAW 7900.

STANDARD DETAIL DRAWING	DATE: JULY 4/23	HILLSIDE - ARTERIAL CONDITION A (VILLAGE PARKWAY)	DWG. NO.	 City of Kelowna
	SCALE: NTS		XS-R62	