



WITH PARKING

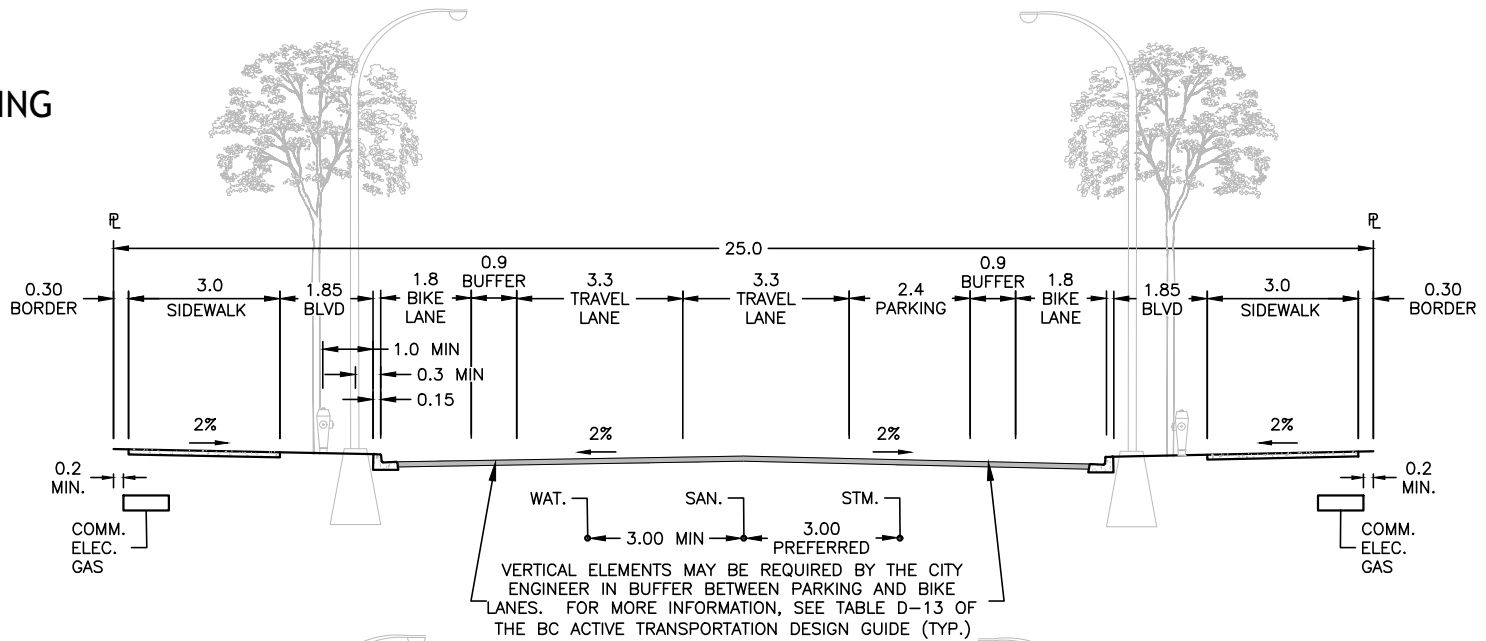

WITH AUXILIARY LANE

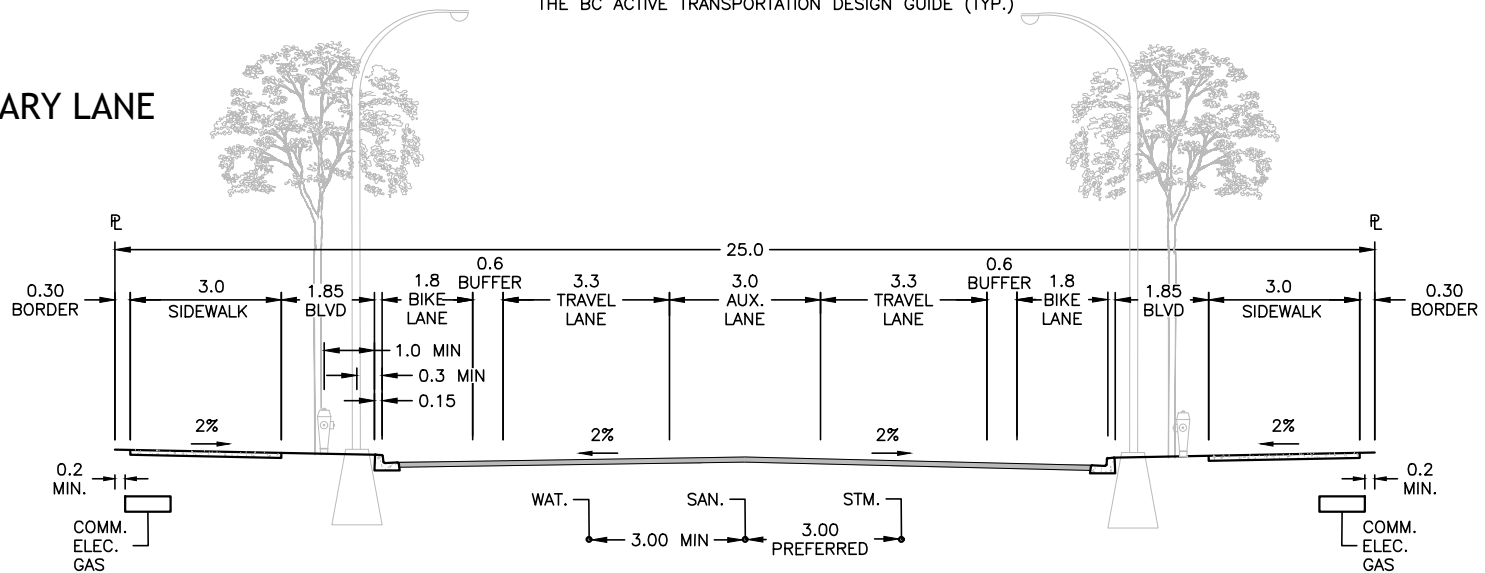

NOTES:

1. AT THE RECOMMENDATION OF THE CITY ENGINEER, THE APPROVING OFFICER MAY REQUIRE SPECIAL PROVISIONS OR ADDITIONAL ROW FOR THE ROAD TO BE ADEQUATELY SUPPORTED, PROTECTED, OR DRAINED.
2. AUXILIARY LANES REQUIRED AS NECESSARY, AS PER BYLAW 7900.

**STANDARD
DETAIL
DRAWING**

DATE:
JULY 4/23
SCALE:
NTS

URBAN CENTRE MINOR ARTERIAL

DWG. NO.

XS-R67

