


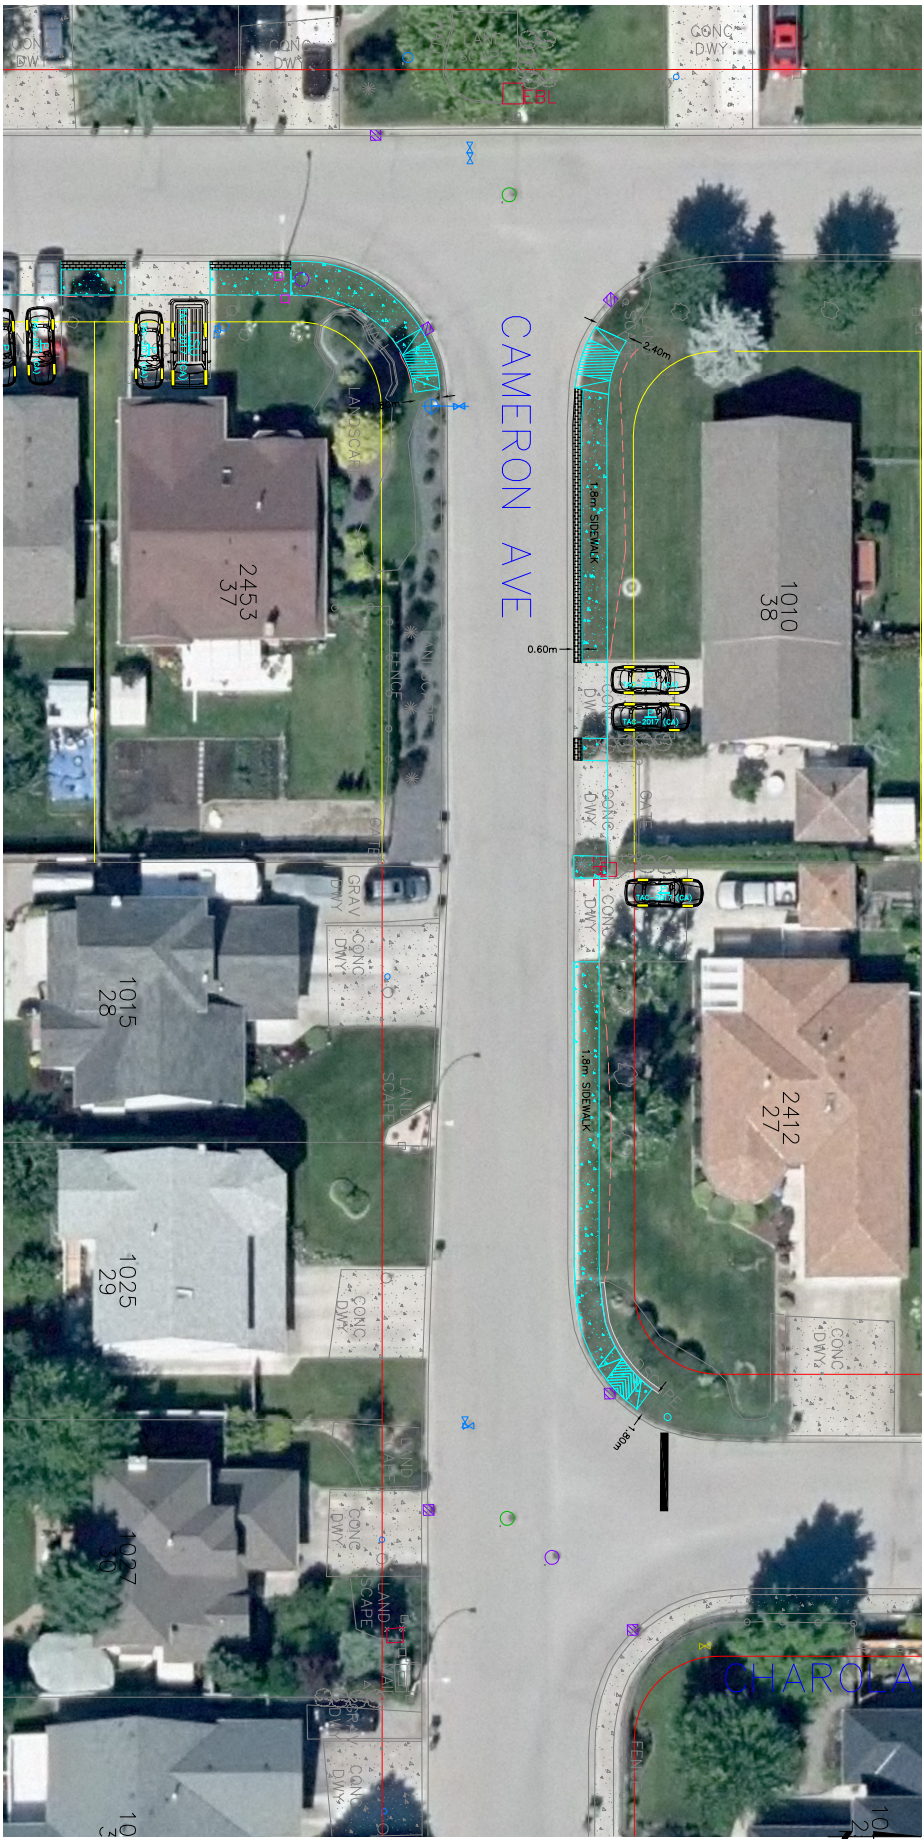

LEGEND		LEGEND	
WATER	—	MANHOLE	○ U/L
SAN. SEWER	- - -	UTILITY POLE	● U/L
STORM SEWER	- - -	LAMP STANDARD	□ U/L
GAS	- - -	CATCH BASIN	□ U/L
U/G TELEPHONE	- - -	HYDRANT	⊕ H/O
U/G ELECTRICAL	- - -	TREES	○ T
		SURVEY MONUMENT	⊙

LEGEND	
PAVE WITH ASPHALT	■
REMOVE—REGRADE—REPLACE	▨
LEVEL COURSE	▨

NAD 83

INSERTION BASE POINT= 300,000 , 5,500,000

Locations and details of existing utilities shown on this drawing are not guaranteed to be accurate and are shown as a reference only. The City of Kelowna does not warrant the accuracy of these data and is not responsible for any errors or omissions. The City of Kelowna accepts no liability for use of these data or information.

NO.	11/11/11	BY	CH/KD
REVISION	Simplified version for public		
DATE	22/09/22	ML	JS
SCALE	HORIZ. 1:250 VERT. 1:25		
SCALE NOT ACCURATE OVER LONG DISTANCES			

THE CITY OF KELOWNA		DIVISION	
DESIGN AND CONSTRUCTION		INFRASTRUCTURE DELIVERY	
SIDEWALK PROJECT CAMERON AVENUE PLAN VIEW		DRAWING NO.	REV NO.
		C-1002	