


CENTRAL GREEN PLAN CG-1

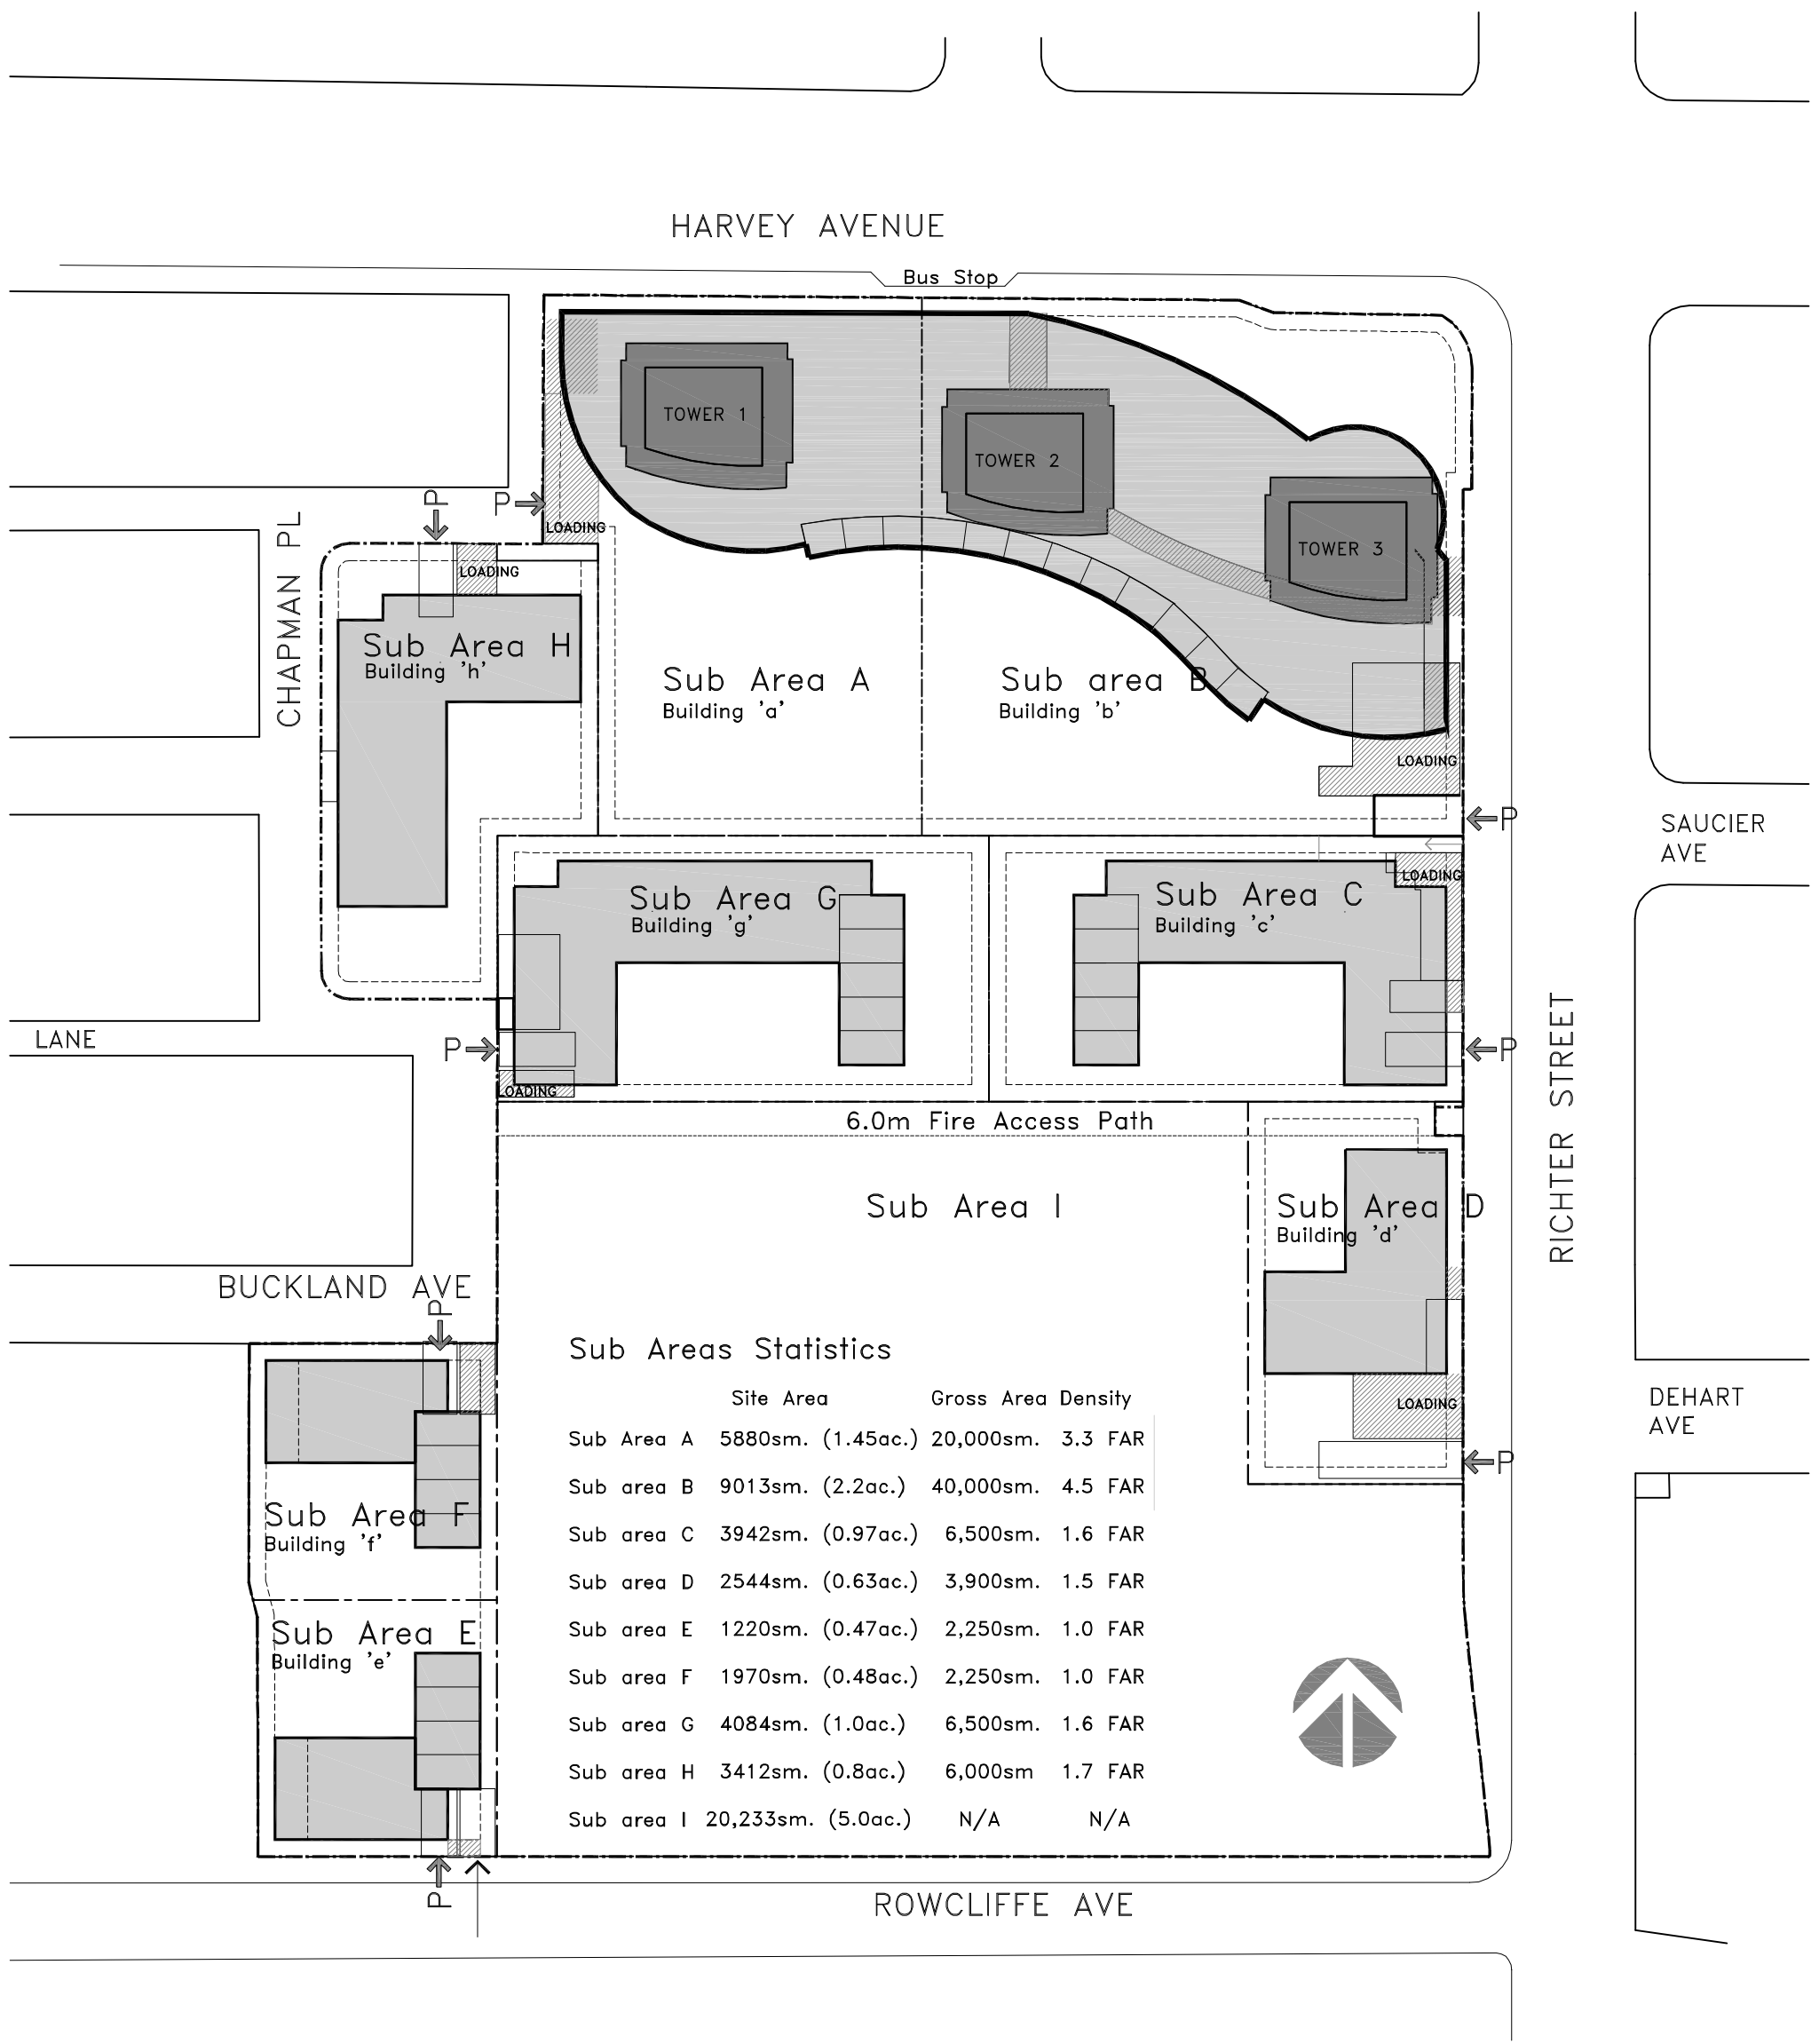

Sub Areas Statistics

	Site Area	Gross Area Density	
Sub Area A	5880sm. (1.45ac.)	20,000sm.	3.3 FAR
Sub area B	9013sm. (2.2ac.)	40,000sm.	4.5 FAR
Sub area C	3942sm. (0.97ac.)	6,500sm.	1.6 FAR
Sub area D	2544sm. (0.63ac.)	3,900sm.	1.5 FAR
Sub area E	1220sm. (0.47ac.)	2,250sm.	1.0 FAR
Sub area F	1970sm. (0.48ac.)	2,250sm.	1.0 FAR
Sub area G	4084sm. (1.0ac.)	6,500sm.	1.6 FAR
Sub area H	3412sm. (0.8ac.)	6,000sm	1.7 FAR
Sub area I	20,233sm. (5.0ac.)	N/A	N/A