


STILL POND CONCEPT PLAN

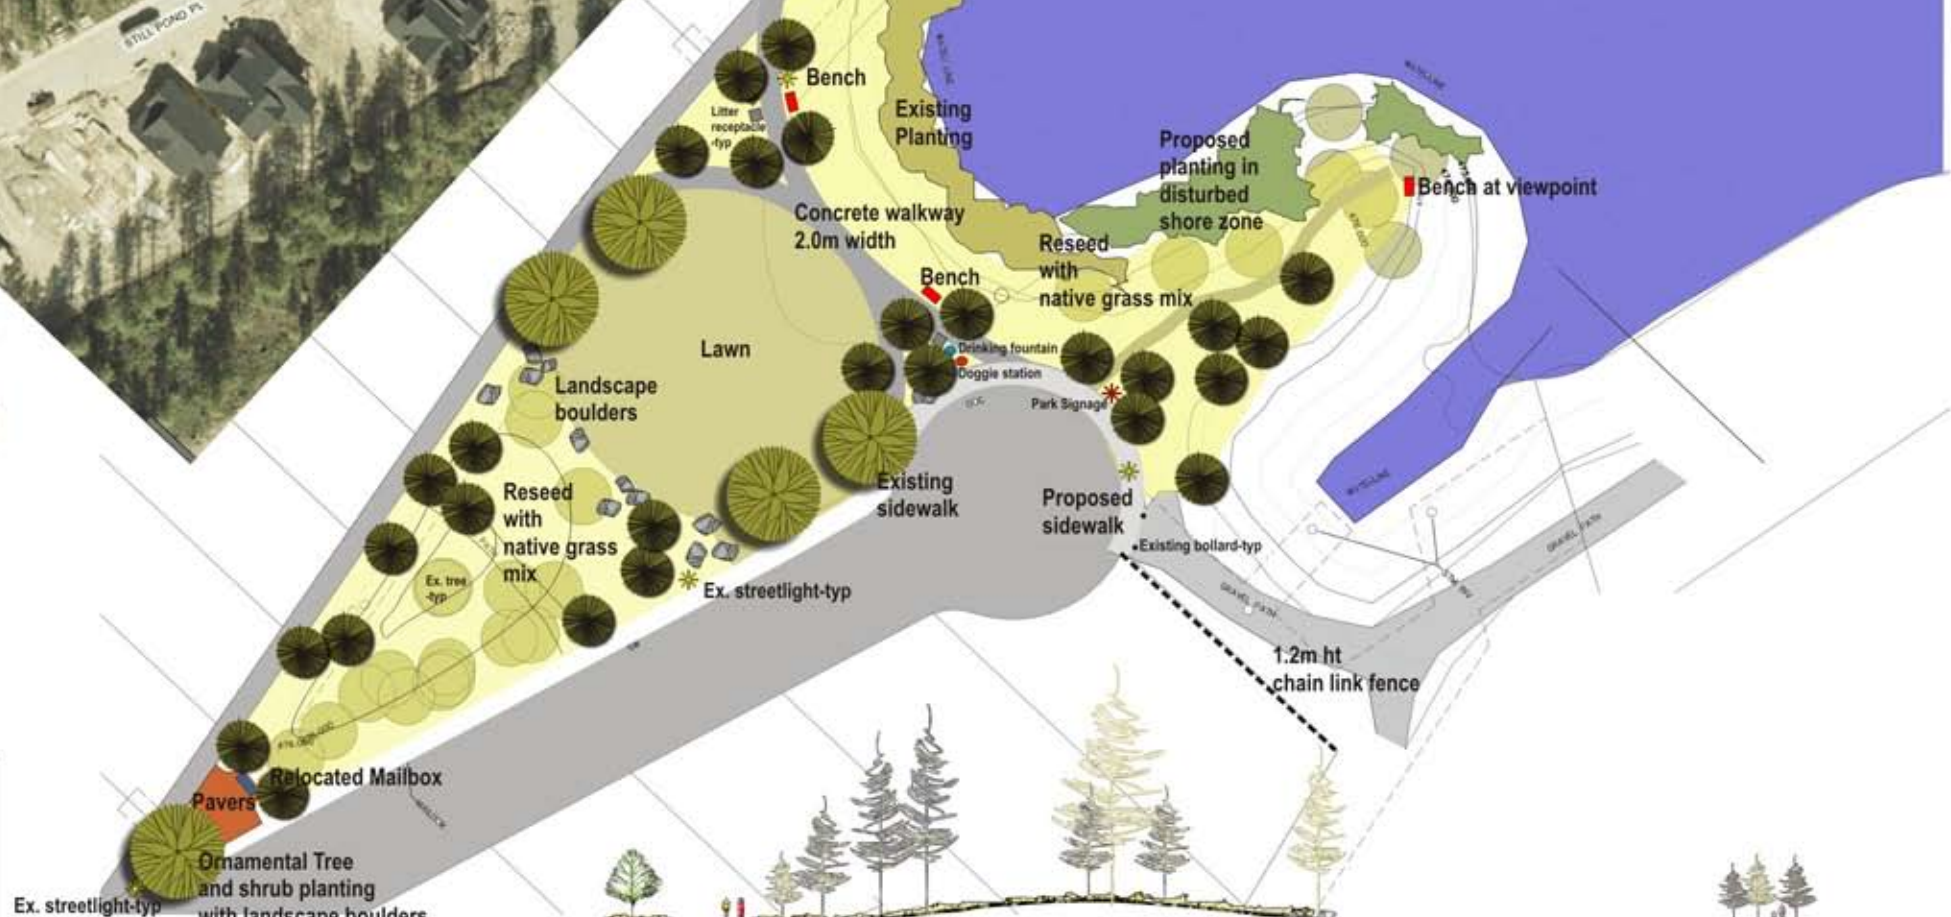

SCHEMATIC SECTION_{NIS}