



DOUBLE-SIDED METERED KIOSK  
INTERNAL

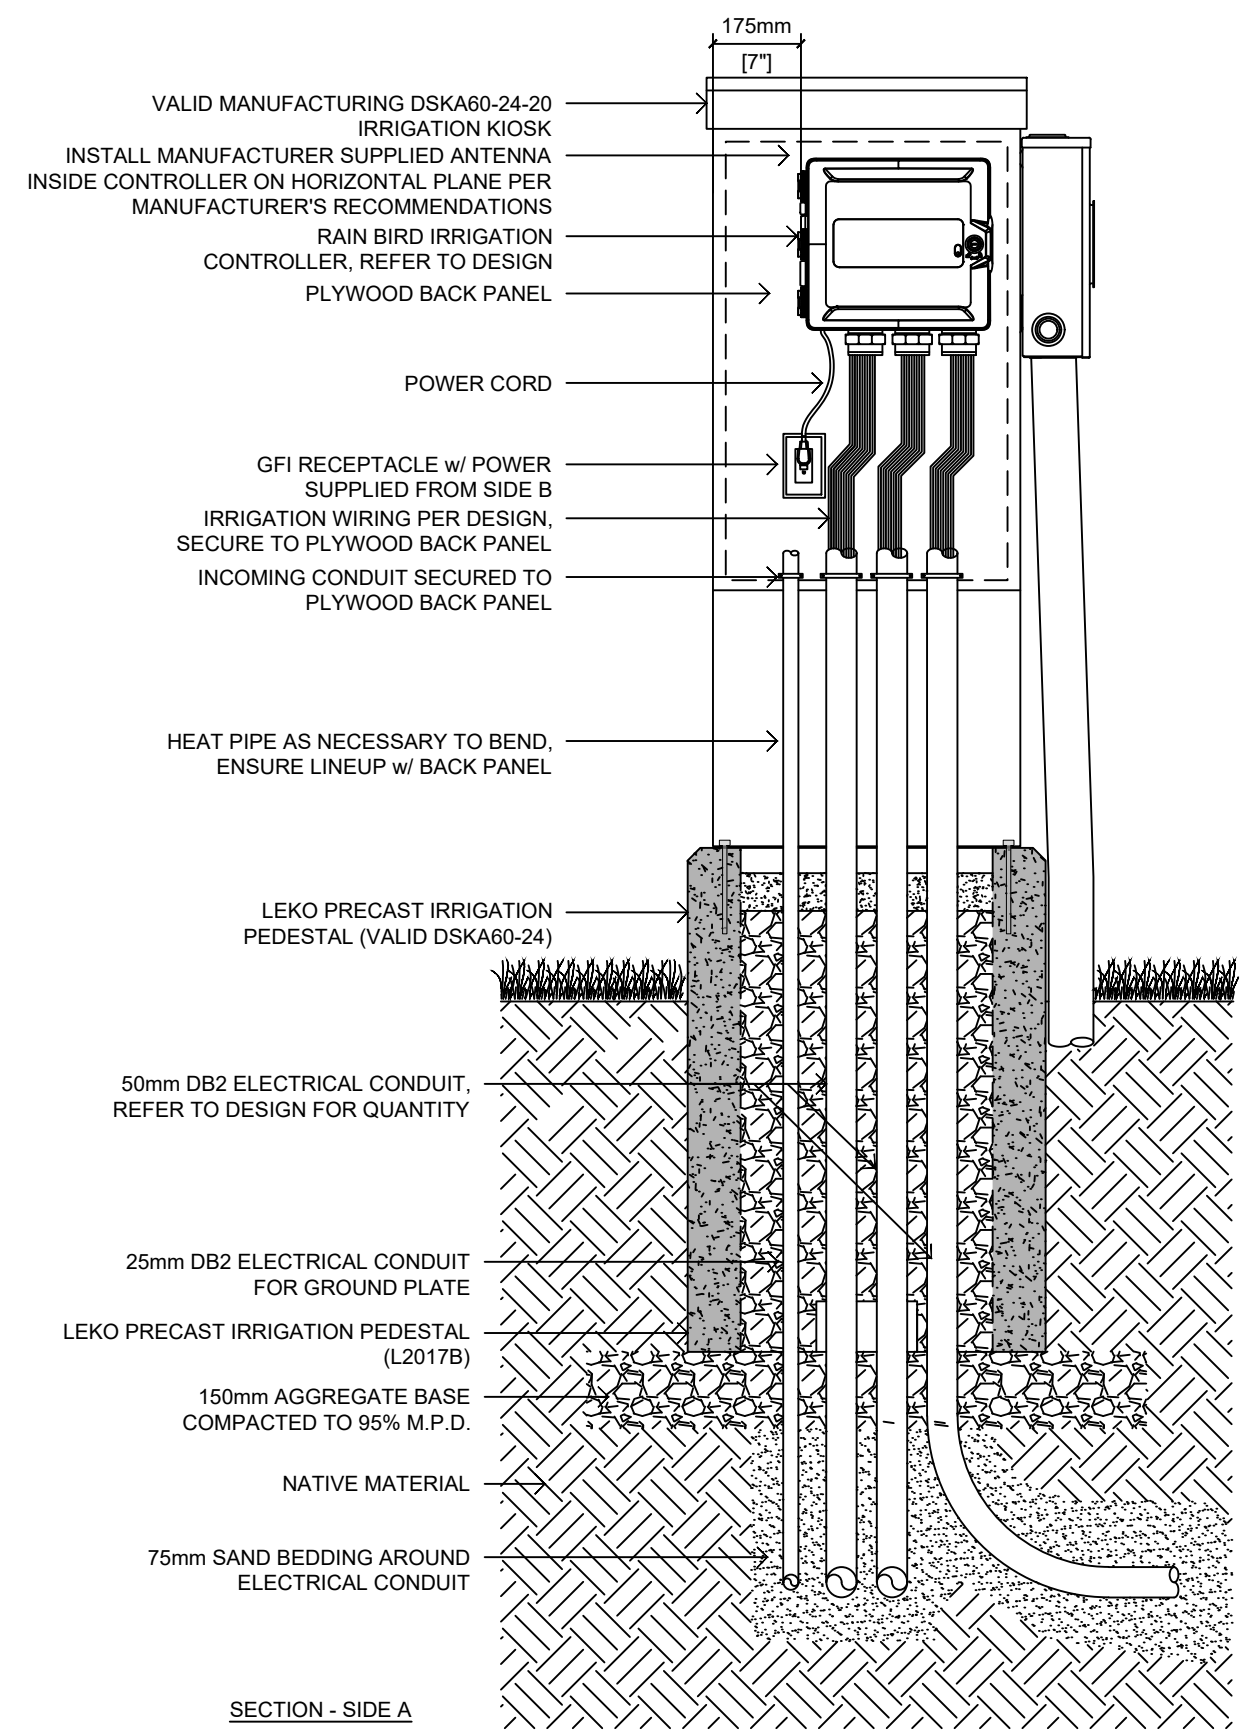

SECTION - SIDE A

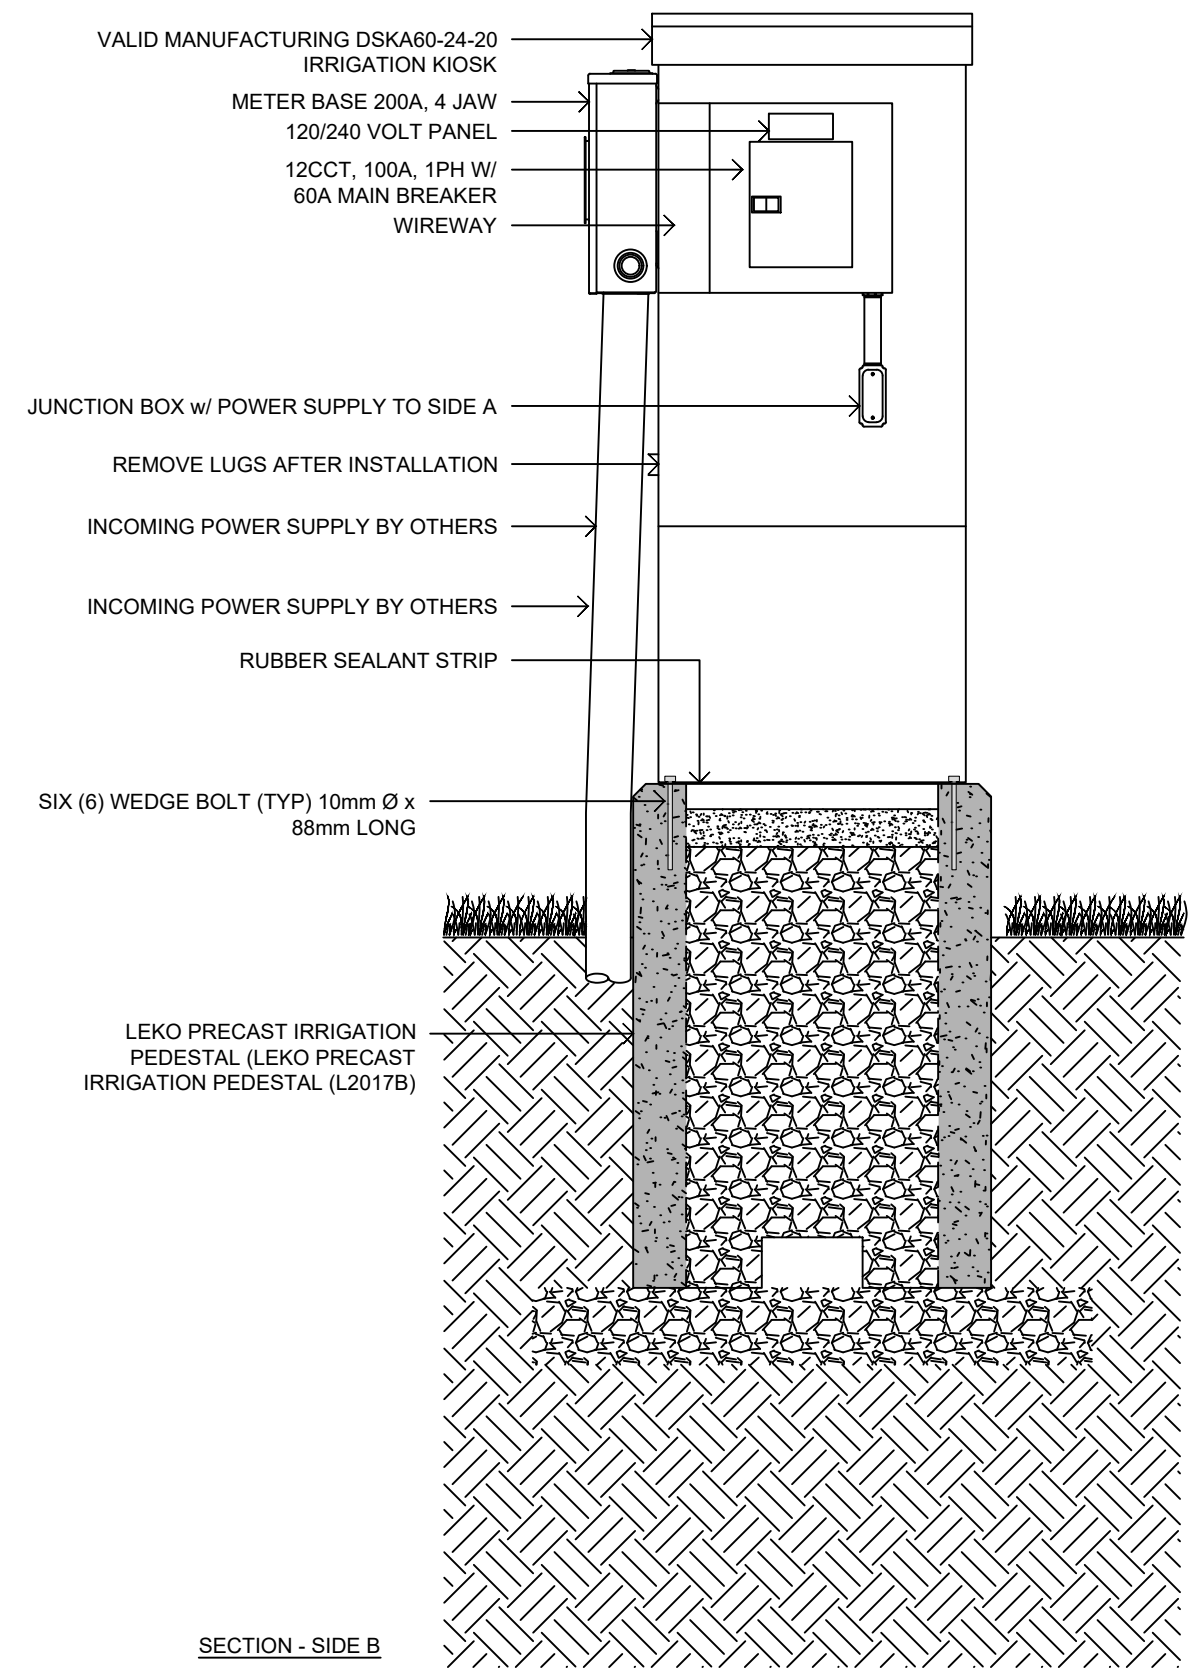

SECTION - SIDE B

DETAIL TITLE:

DETAIL No.: **SS-IR.01c**

SCALE: **1:15**

APRIL 2024