

# OPEN HOUSE

## Lakeshore Road Transportation and Utility Improvements

*Welcome*


Lakeshore Road Transportation and Utility Improvements

Open House

Wednesday, June 7<sup>th</sup>, 2017



# PROJECT CONTEXT MAP


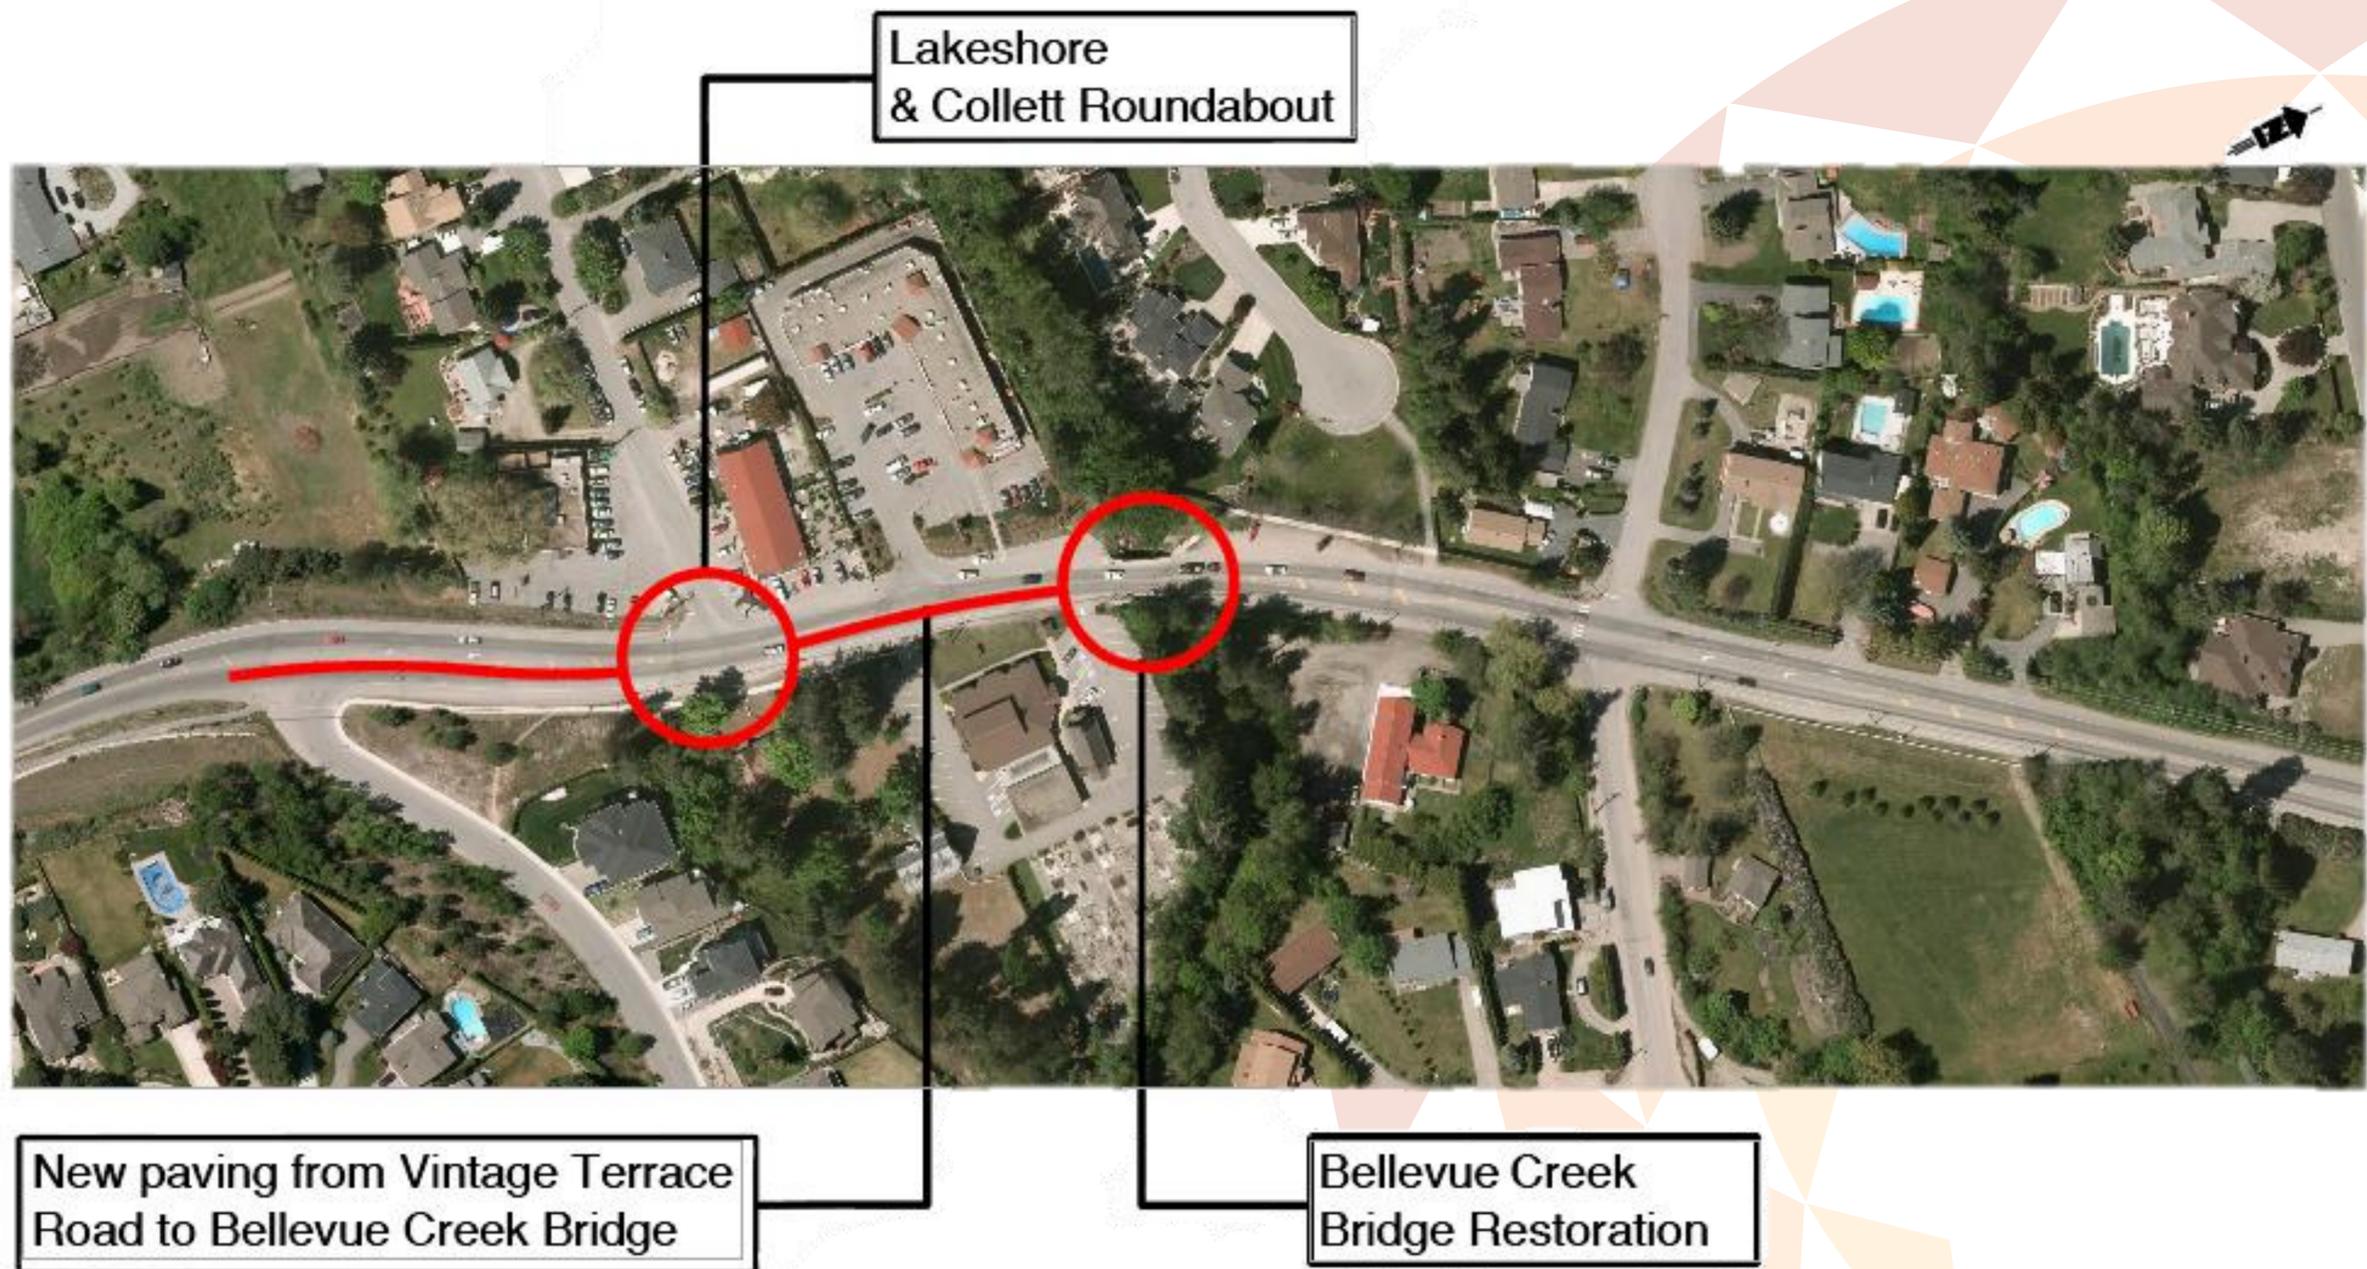


Lakeshore Road Transportation and Utility Improvements

Open House

Wednesday, June 7<sup>th</sup>, 2017

# LAKESHORE & COLLETT ROUNDABOUT

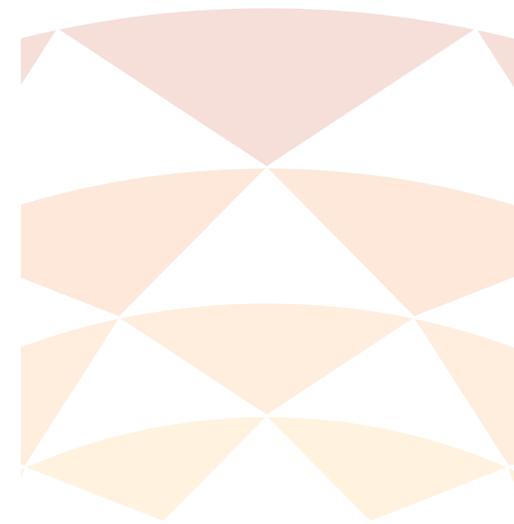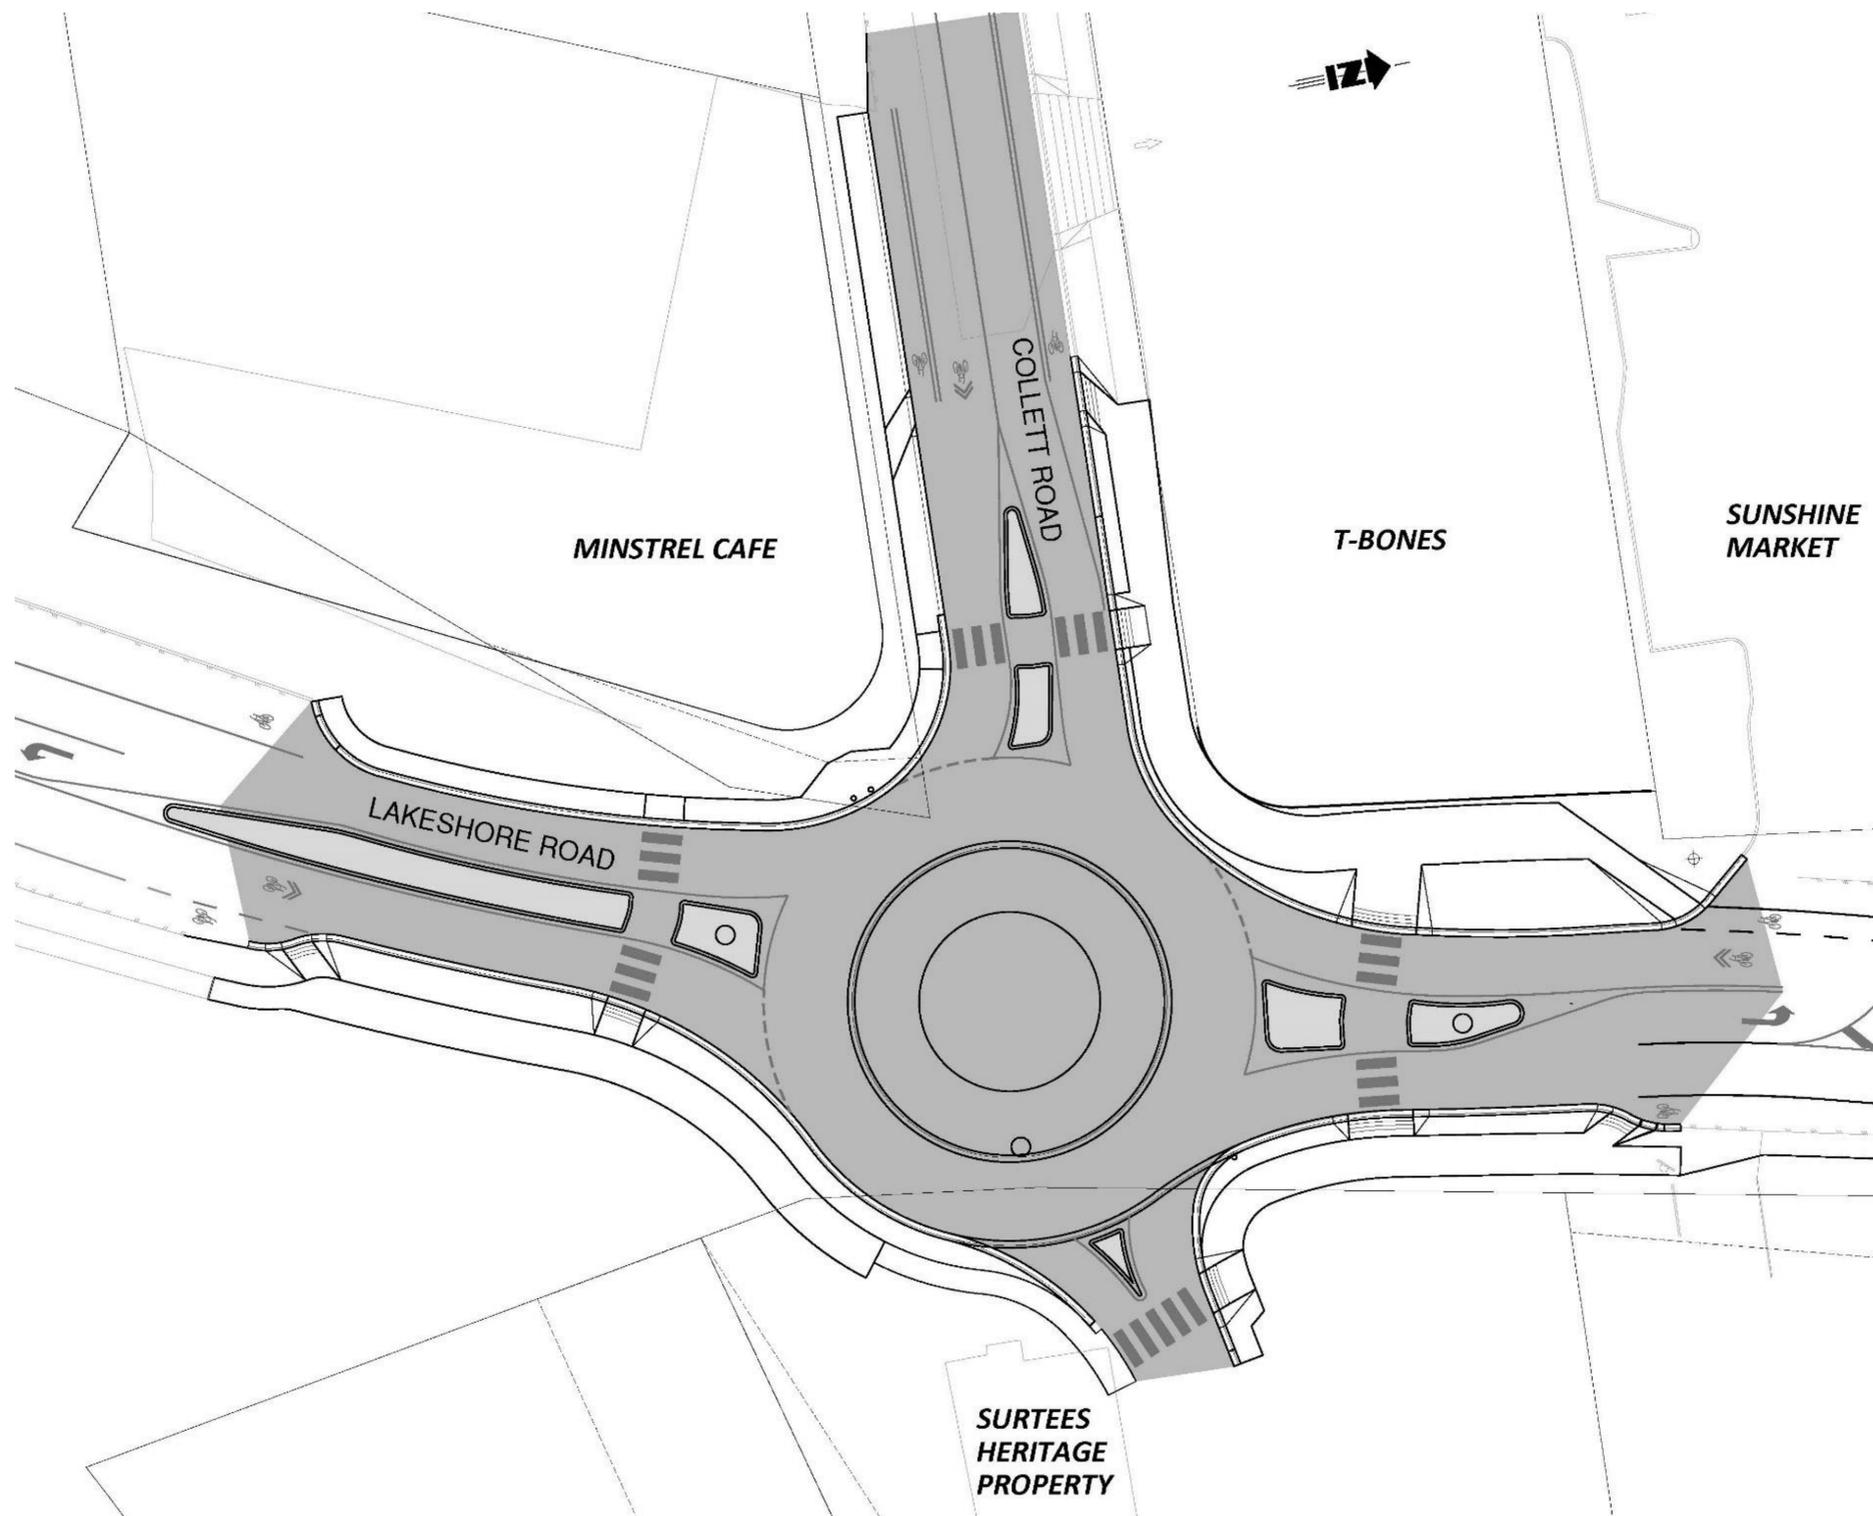


Lakeshore Road Transportation and Utility Improvements

Open House

Wednesday, June 7<sup>th</sup>, 2017



# PROPOSED WATERMAIN EXTENTS

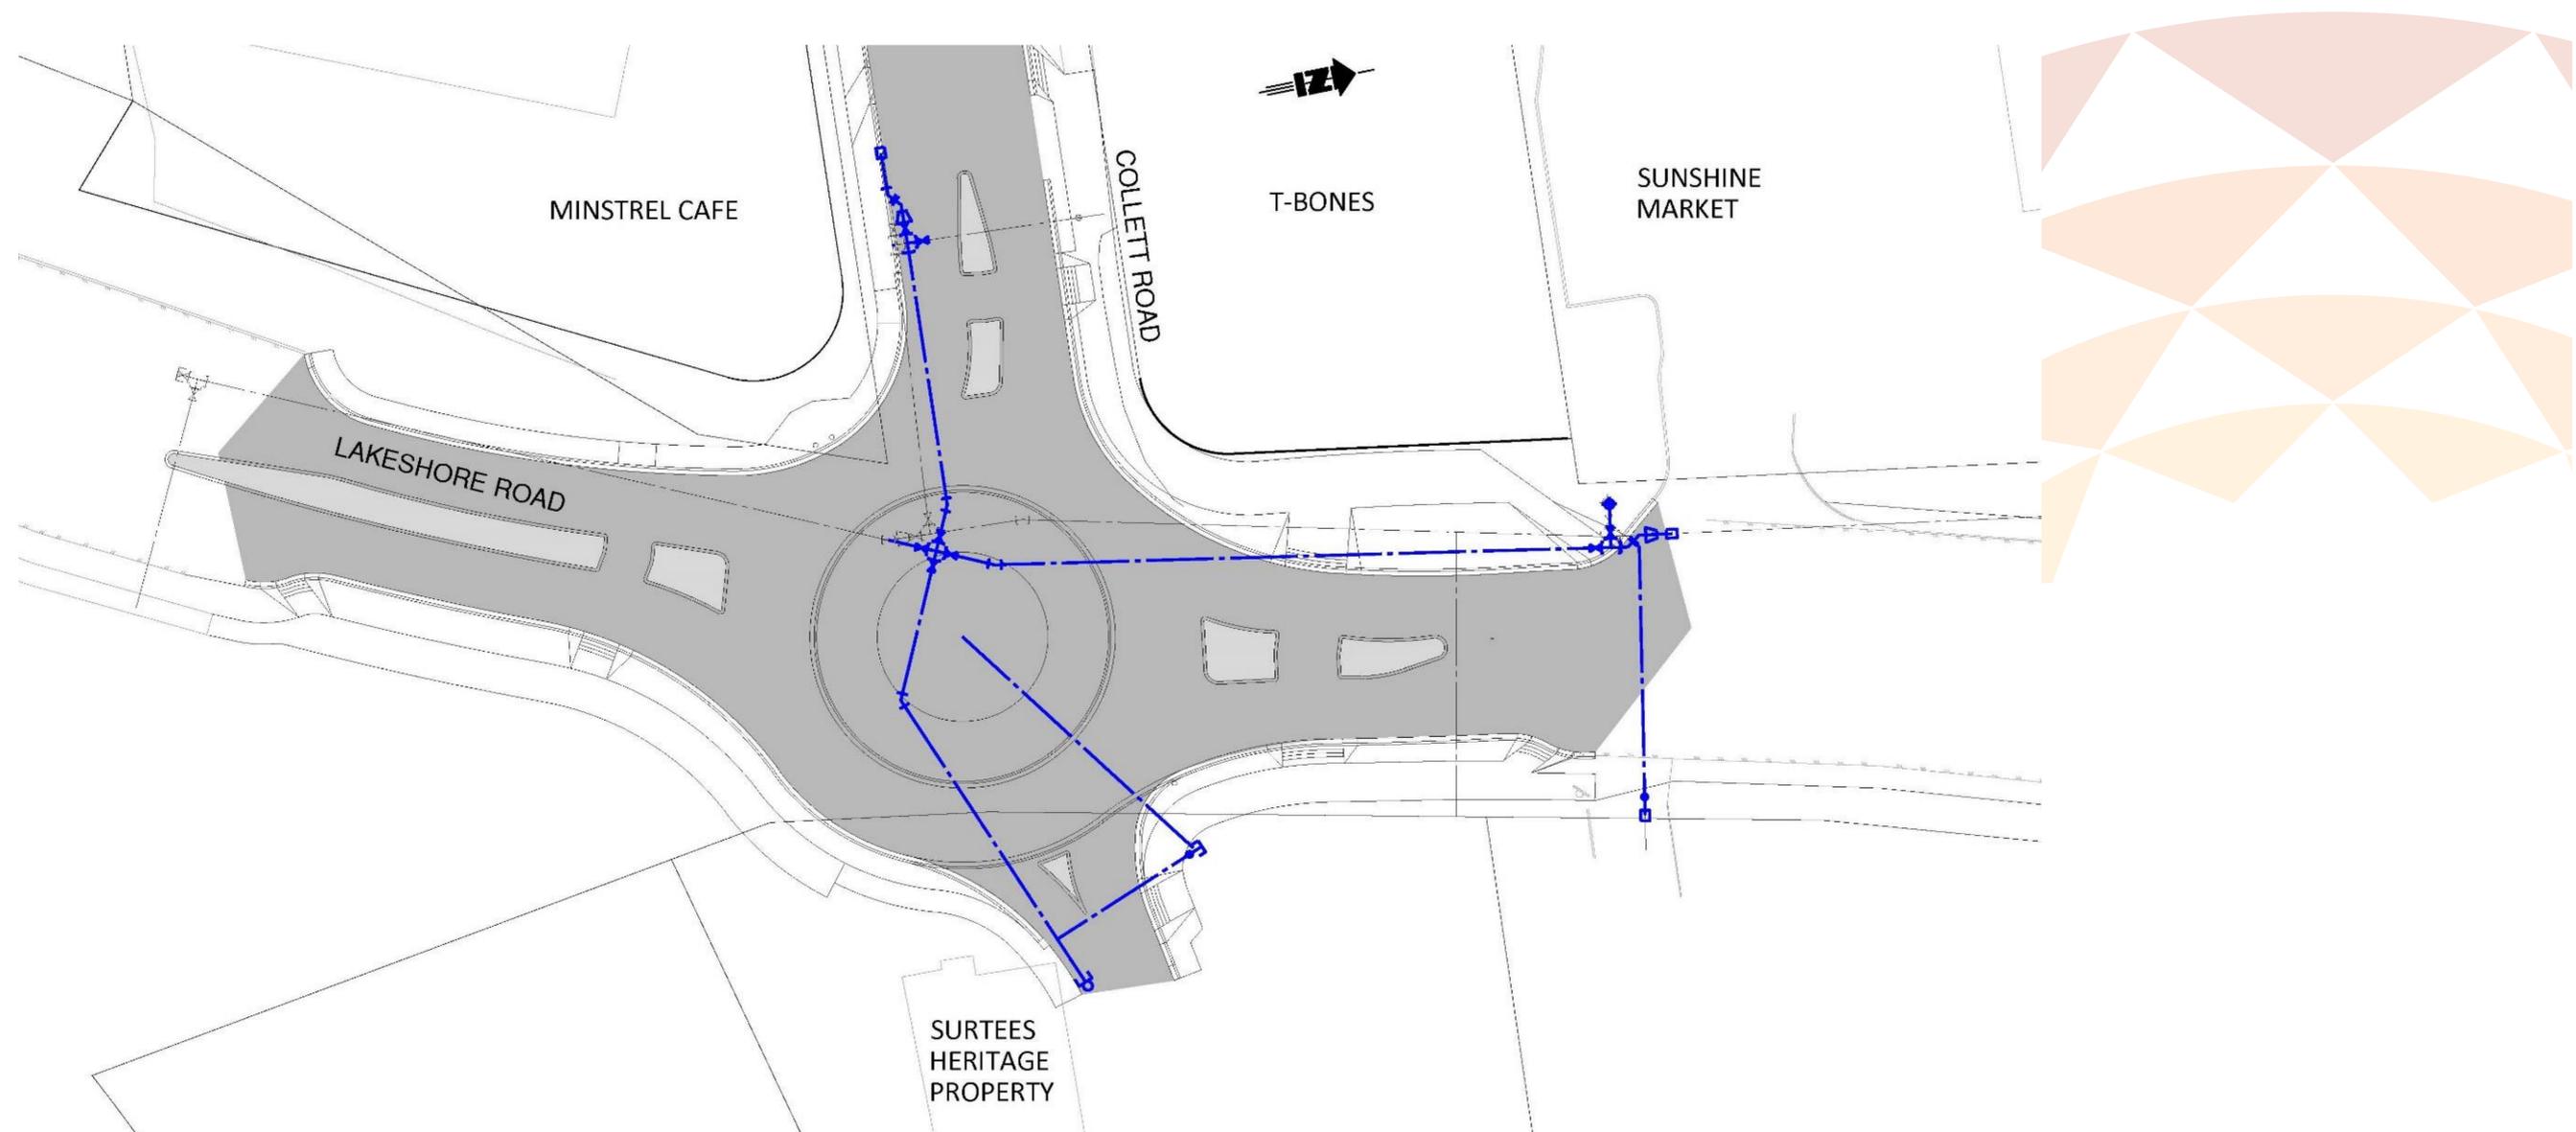

## SUMMARY OF WORK

- 65m of 200mm PVC watermain to replace old, undersized existing AC watermain
- Watermain sleeve for future roundabout central island irrigation
- Existing hydrant at the Sunshine Market to be relocated to the east to provide clearance for future Active Transport Corridor
- Worman Commercial/Surtees Heritage Development to receive a new 150mm PVC service

Lakeshore Road Transportation and Utility Improvements

Open House

Wednesday, June 7<sup>th</sup>, 2017



# PROPOSED SHALLOW UTILITY RELOCATION



Roundabout geometry requires relocation of existing aerial utilities, and converting aerial wires to underground would result in a safer and cleaner-looking intersection.

Lakeshore Road Transportation and Utility Improvements

Open House

Wednesday, June 7<sup>th</sup>, 2017

