



PROPOSED WATERMAIN EXTENTS

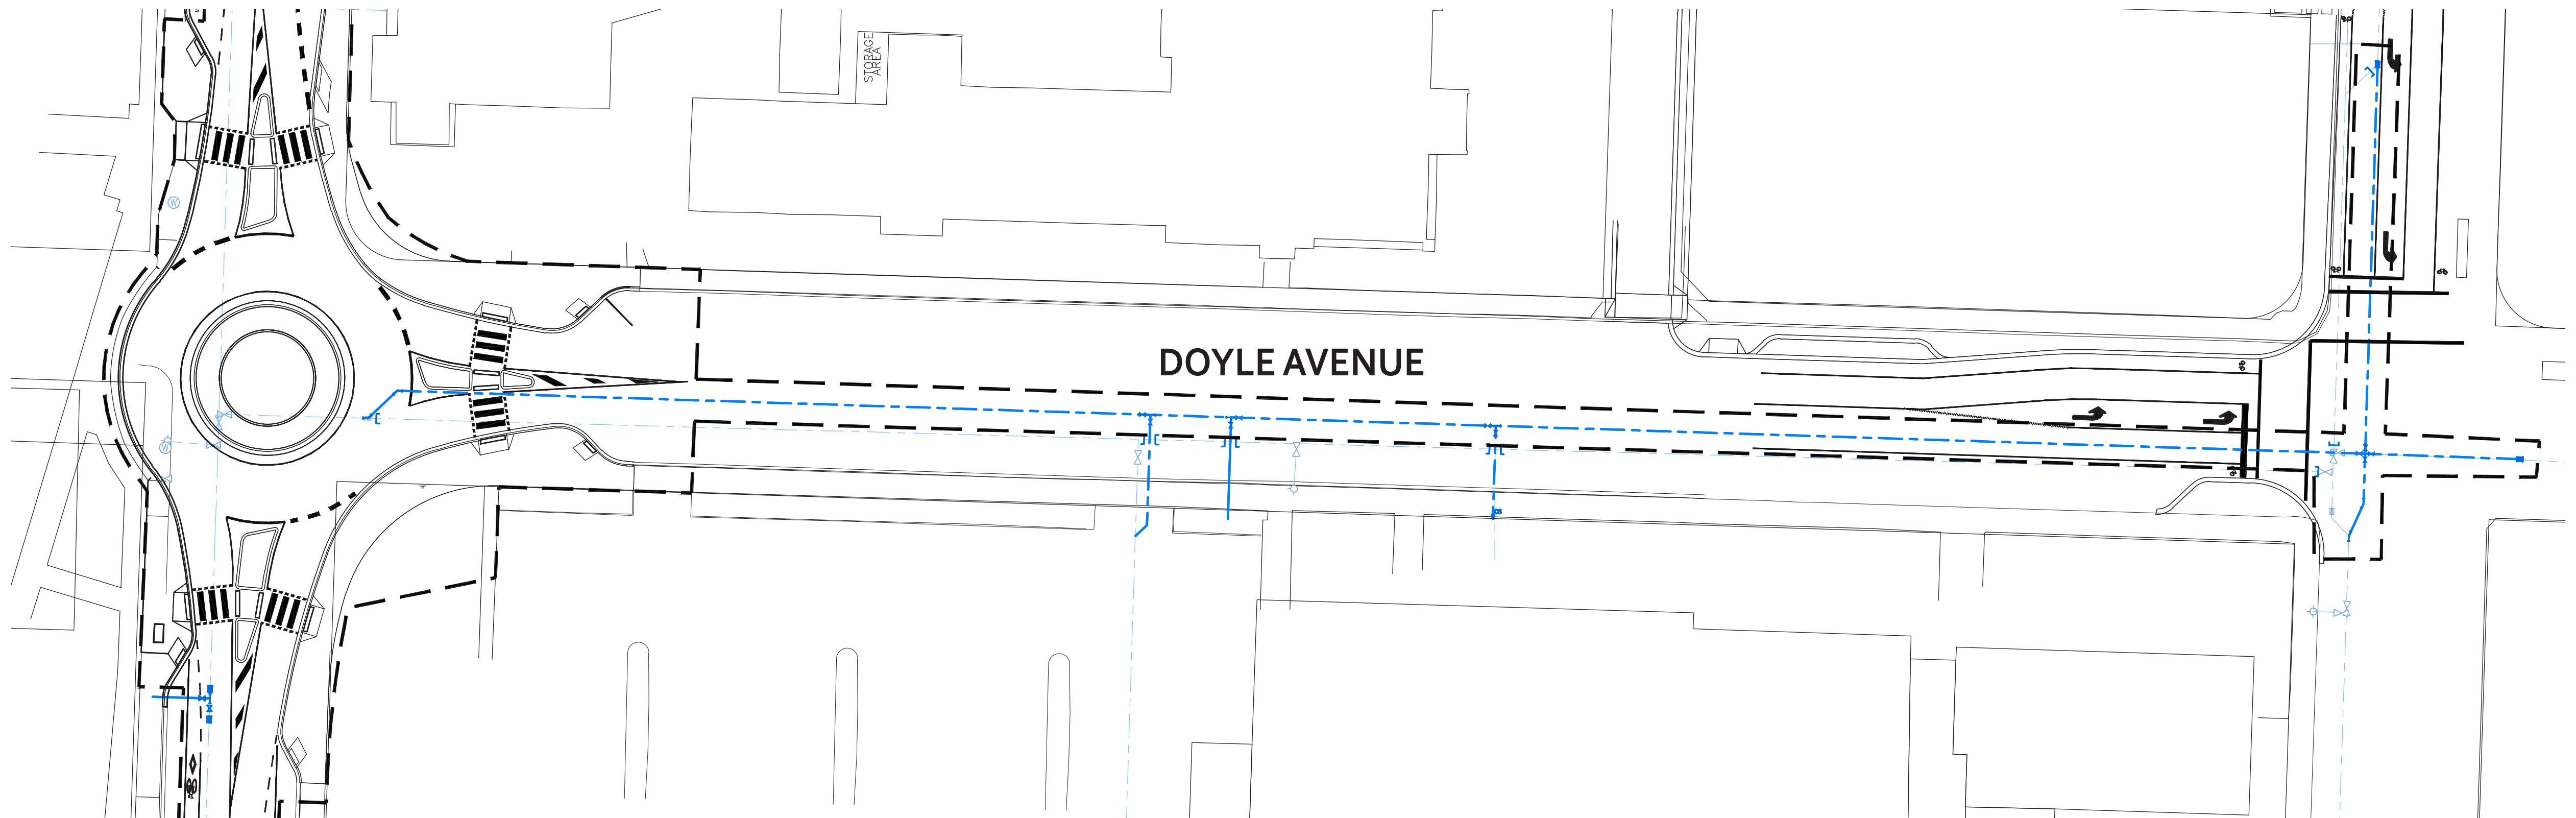

Summary of Work

- ~ 225m of 200mm PVC watermain is to be installed along Doyle Avenue, from Water Street to Ellis Street.
- ~ 60m of 200mm PVC watermain is to be installed along Ellis Street to tie-in the new Doyle Avenue system to the existing Ellis Street system.
- Existing hydrant at the Doyle/Water intersection is to be relocated south of the intersection.
- Existing hydrant on Doyle Avenue is to be replaced and relocated.

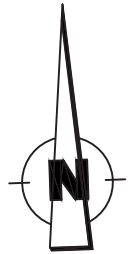

Doyle Avenue & Water Street Transportation and Utility Improvements

Open House

February 14, 2017