


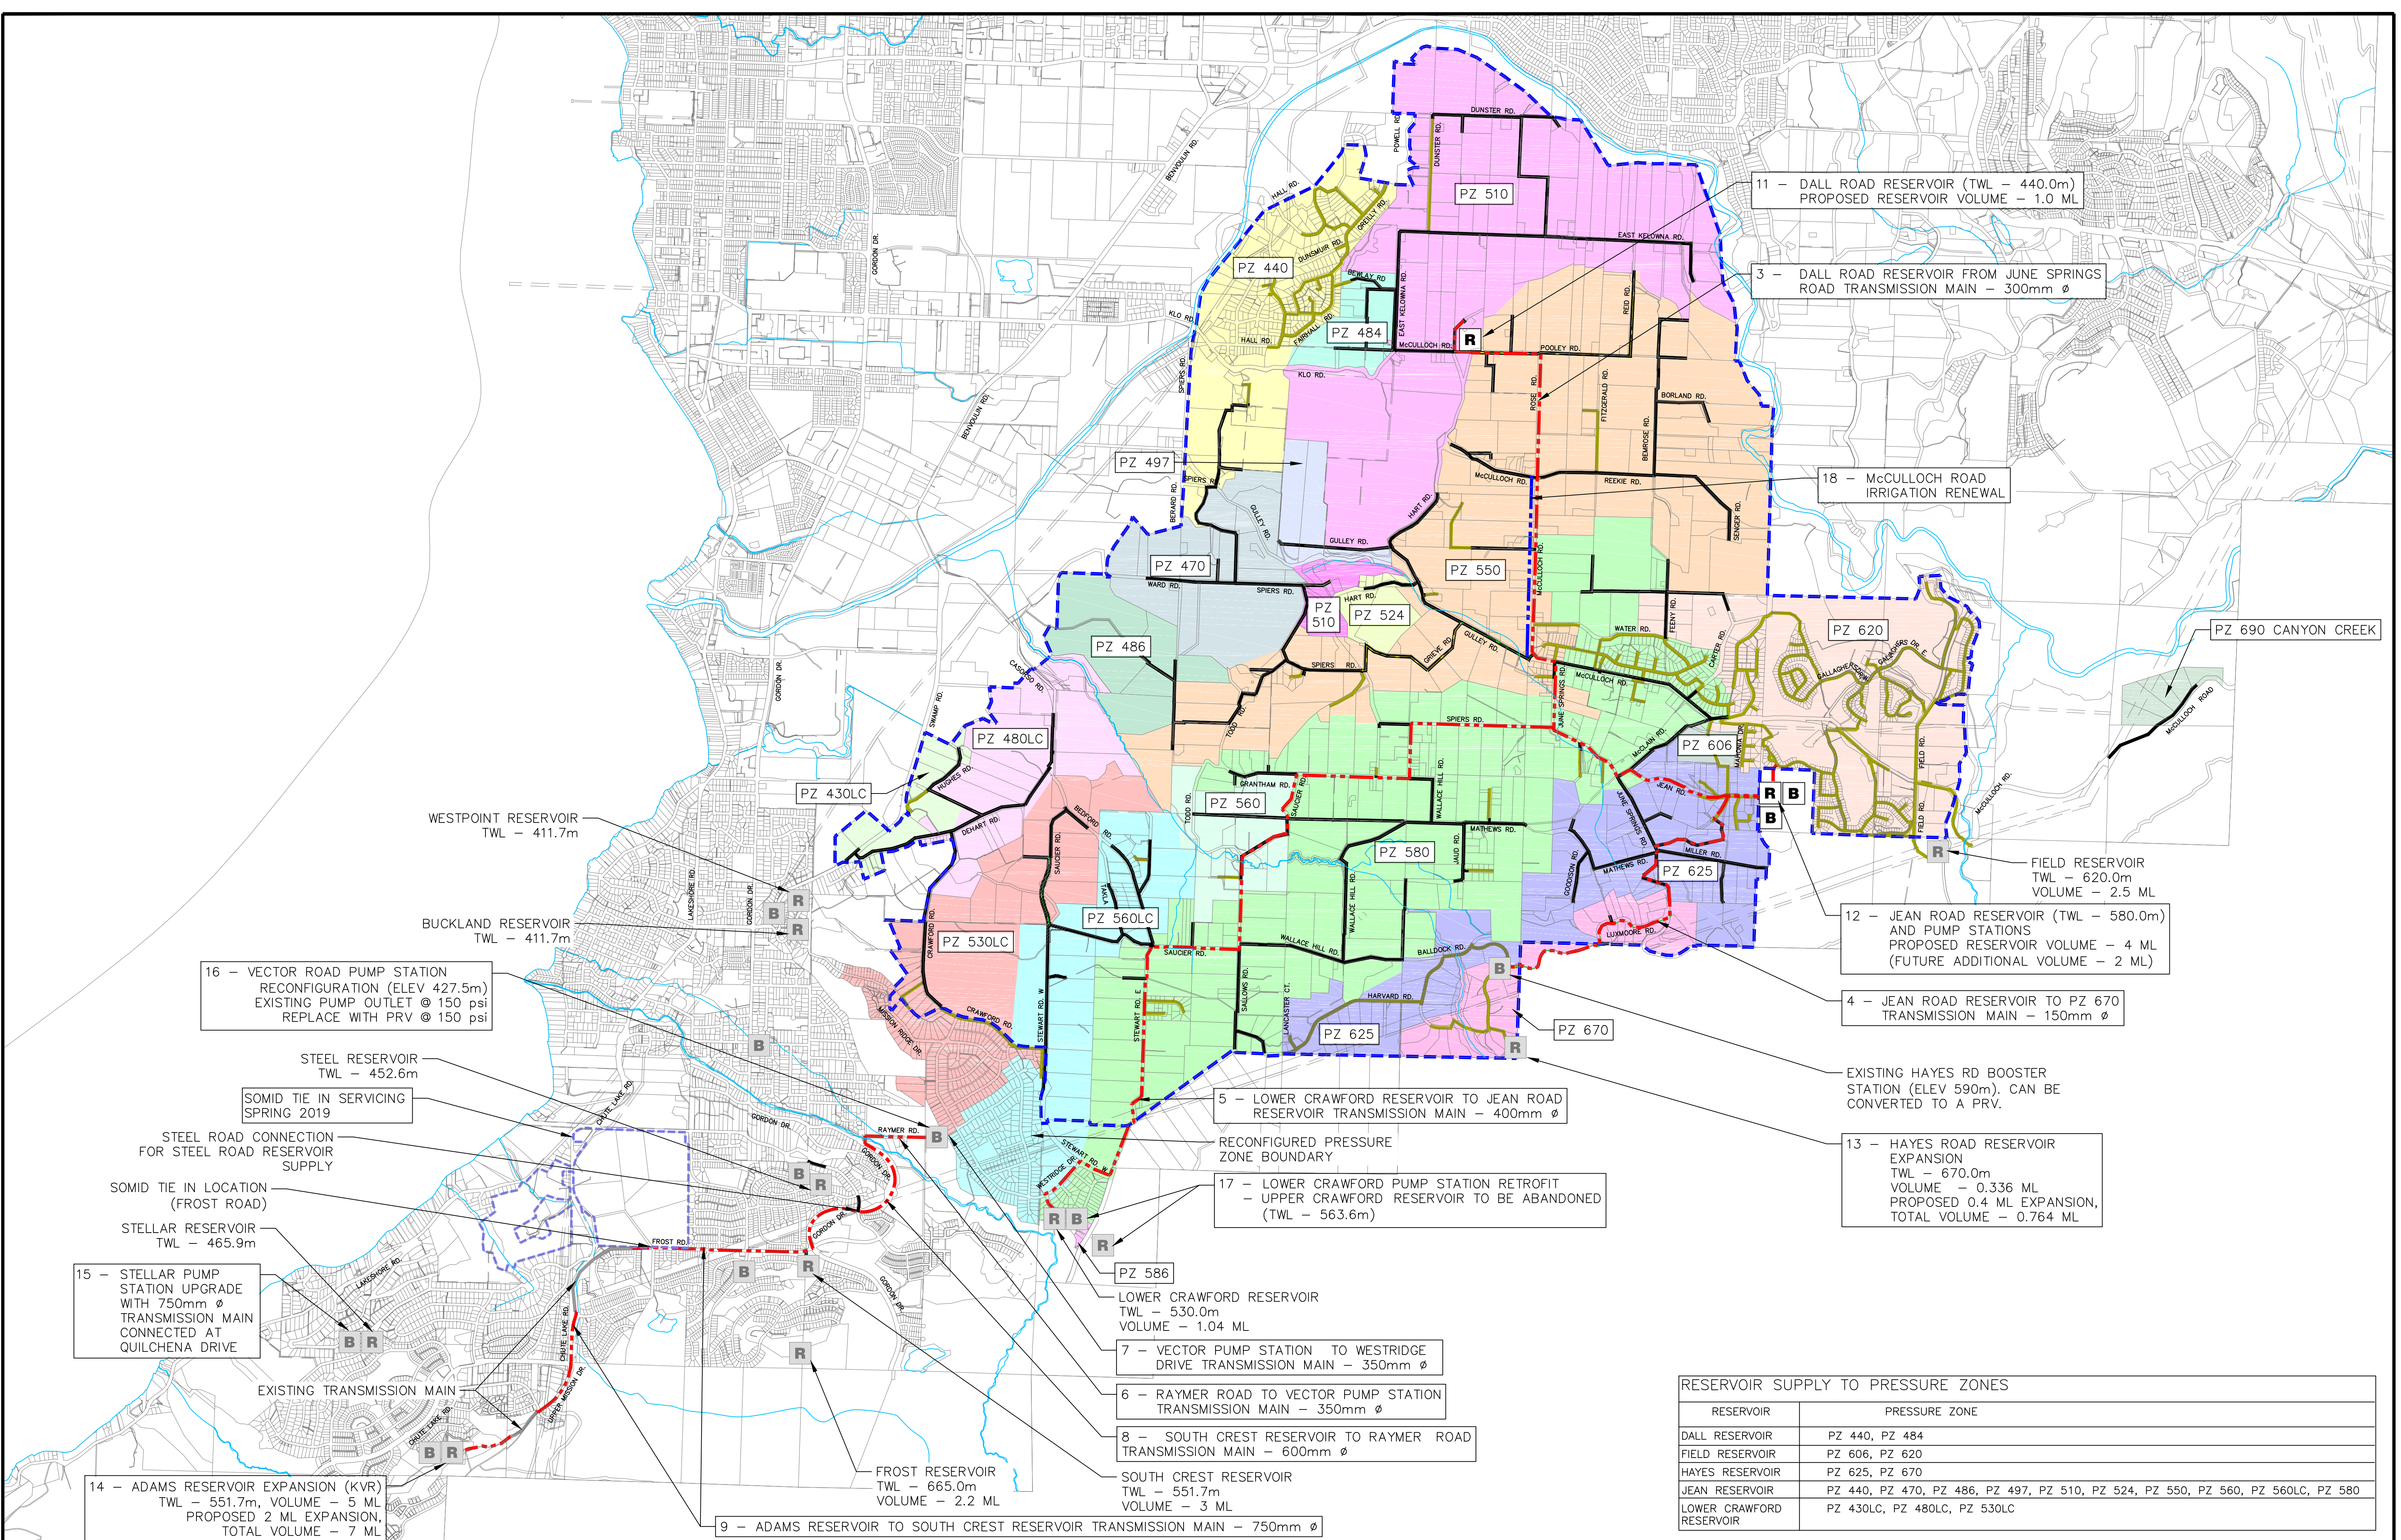

LEGEND

SEKID BOUNDARY

SOMID BOUNDARY

WATER TRANSMISSION MAIN

IRRIGATION RENEWAL

DISTRIBUTION WATER MAIN

CONVERTED WATER MAIN

EXISTING RESERVOIR

PROPOSED RESERVOIR

EXISTING BOOSTER STATION

PROPOSED BOOSTER STATION

NAD 83

INSERTION BASE POINT= 300,000 , 5,500,000

Locations and offsets of existing utilities shown on this plan are not guaranteed to be accurate and must be verified in the field PRIOR TO CONSTRUCTION. The City of Kelowna does not guarantee their accuracy. Concerned persons should not rely on these documents and should verify all information shown by way of site survey and other appropriate methods. The City of Kelowna accepts no liability for use of these files or information.

G

18/05/24

RT

RE-ISSUED FOR INFORMATION

BdW

NO.

YY/MM/DD

BY

REVISION

CH'KD

City of Kelowna

City of Kelowna

BASE

RT

DESIGN

RT

APPROVED

BdW

DATE

OCTOBER 2017

SCALE

1:20,000

SCALE NOT ACCURATE

OVER LONG DISTANCES

THE CITY OF KELOWNA

DESIGN AND CONSTRUCTION

KELOWNA INTEGRATED WATER PROJECT

PHASE 1 – OVERVIEW MAP

OPTION 1

DRAWING NO.

KEY MAP

REV NO.

G