





FILE: U:\PROJECTS_KEL\2276\0014\02\0-DESIGN\CAD\PROJ\KEY-2276001402-INDEX_STREETNAME.DWG LAYOUT:G02 DATE:19-04-24 TIME:2:53 PM BY:Grcnt-Russouw

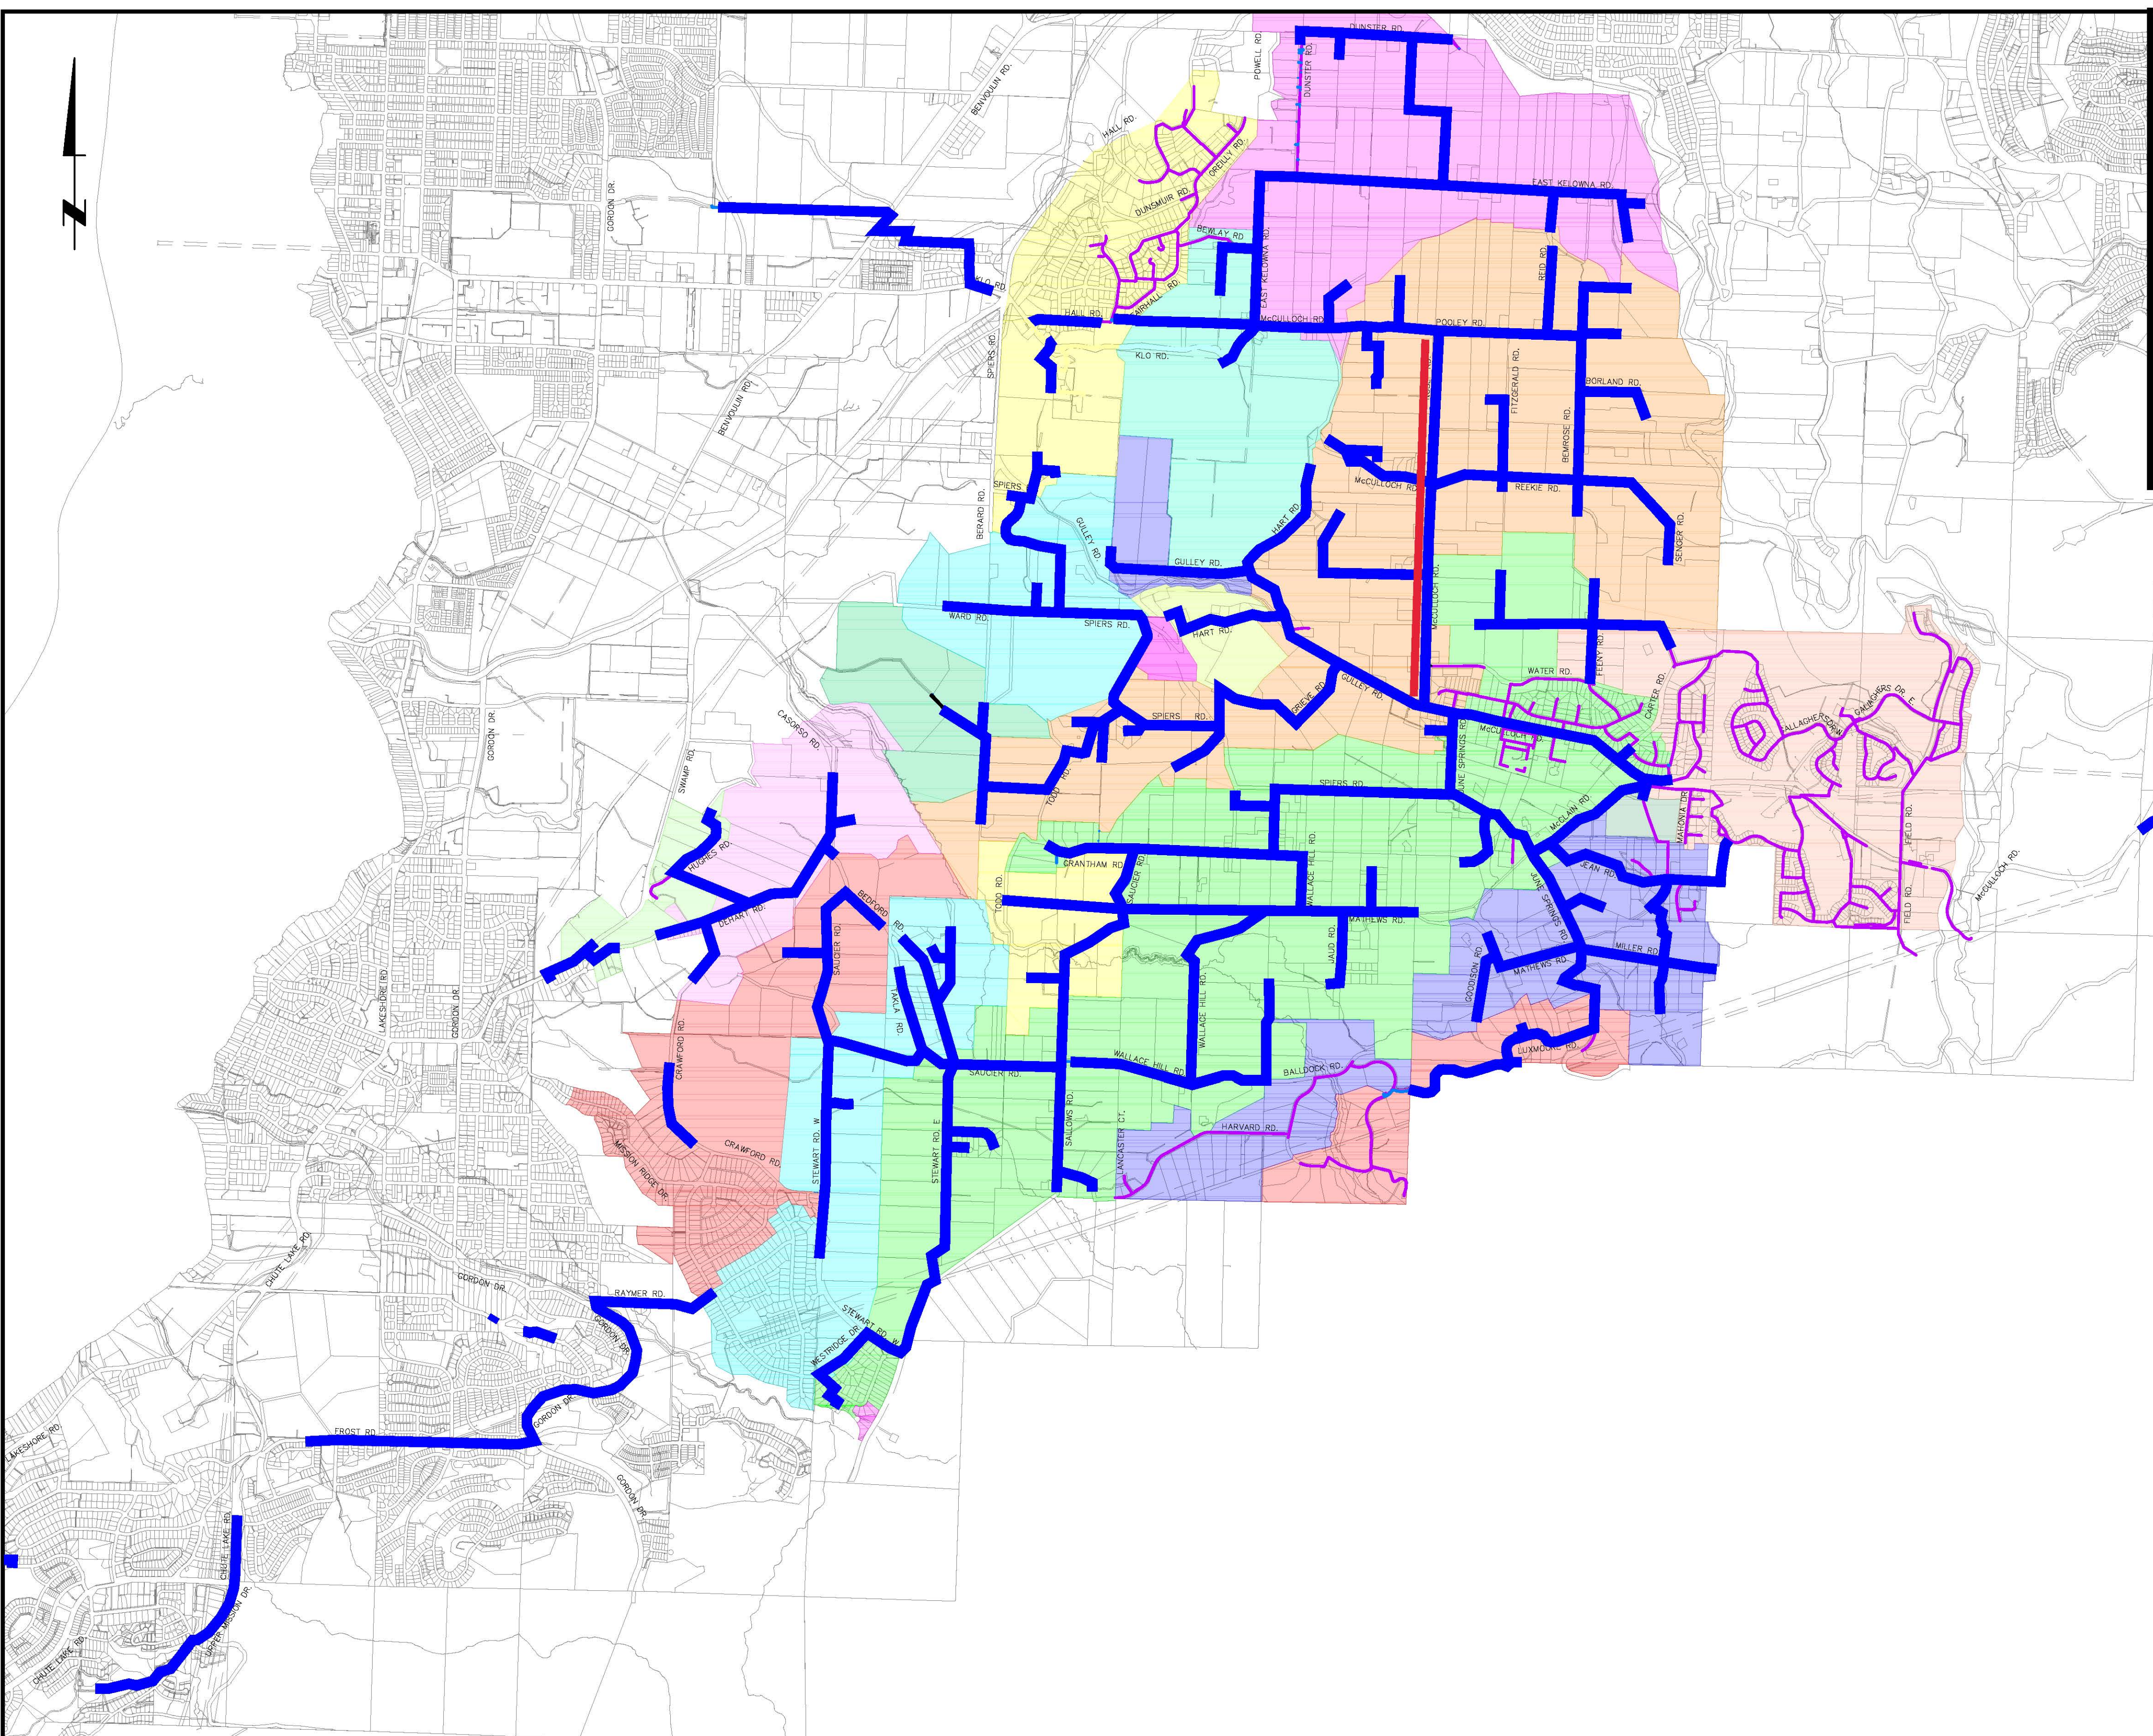

PIPE CONSTRUCTION PROGRESS
2020-05-11


TOTAL LENGTH OF PIPE INSTALLED
81,750m of 81,750m

COMMISSIONED WATERMAIN: 
CONVERTED WATERMAIN: 
IRRIGATION INSTALLED: 

ATTENTION
 This drawing is prepared for the sole use of Emil Anderson Construction (EAC) Inc. No representations of any kind are made by Urban Systems Ltd. or its employees to any party with whom Urban Systems Ltd. does not have a contract.

WARNING
 Utilities or structures shown on this drawing were compiled from information supplied by various parties and may not be complete or accurate. Expose and conclusively confirm the location in the field all underground utilities and structures indicated on this drawing, all underground utilities in the area of the proposed work and any utilities or structures reasonably apparent from an inspection of the proposed work. Urban Systems Ltd. assumes no responsibility for loss or damage caused by third party negligence or failure to comply with the above.

		7	-			
		6	-			
		5	19-04-24	GR	ISSUED FOR INFORMATION	FK
		4	19-01-03	GR	ISSUED FOR INFORMATION	FK
		3	18-12-20	TF	ISSUED FOR INFORMATION	FK
		2	18-08-17	GR	ISSUED FOR INFORMATION	SB
		1	18-07-04	GR	ISSUED FOR INFORMATION	SB
		No.	Date	By	Revision	Chk'd

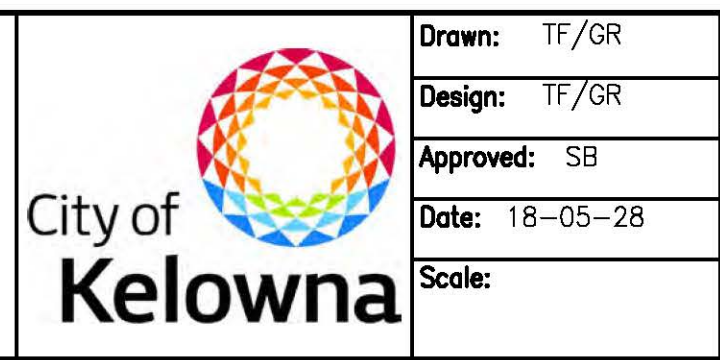

Drawn: TF/GR Design: TF/GR Approved: SB Date: 18-05-28 Scale:	THE CITY OF KELOWNA KELOWNA INTEGRATED WATER PROJECT -- PHASE I PROJECT WIDE STREET NAME / KEY PLAN INDEX	Division DESIGN AND CONSTRUCTION File: 2276.0014.02 Sheet 2 of 2 Drawing Number G02	Revision Number 5
---	---	--	-------------------------