

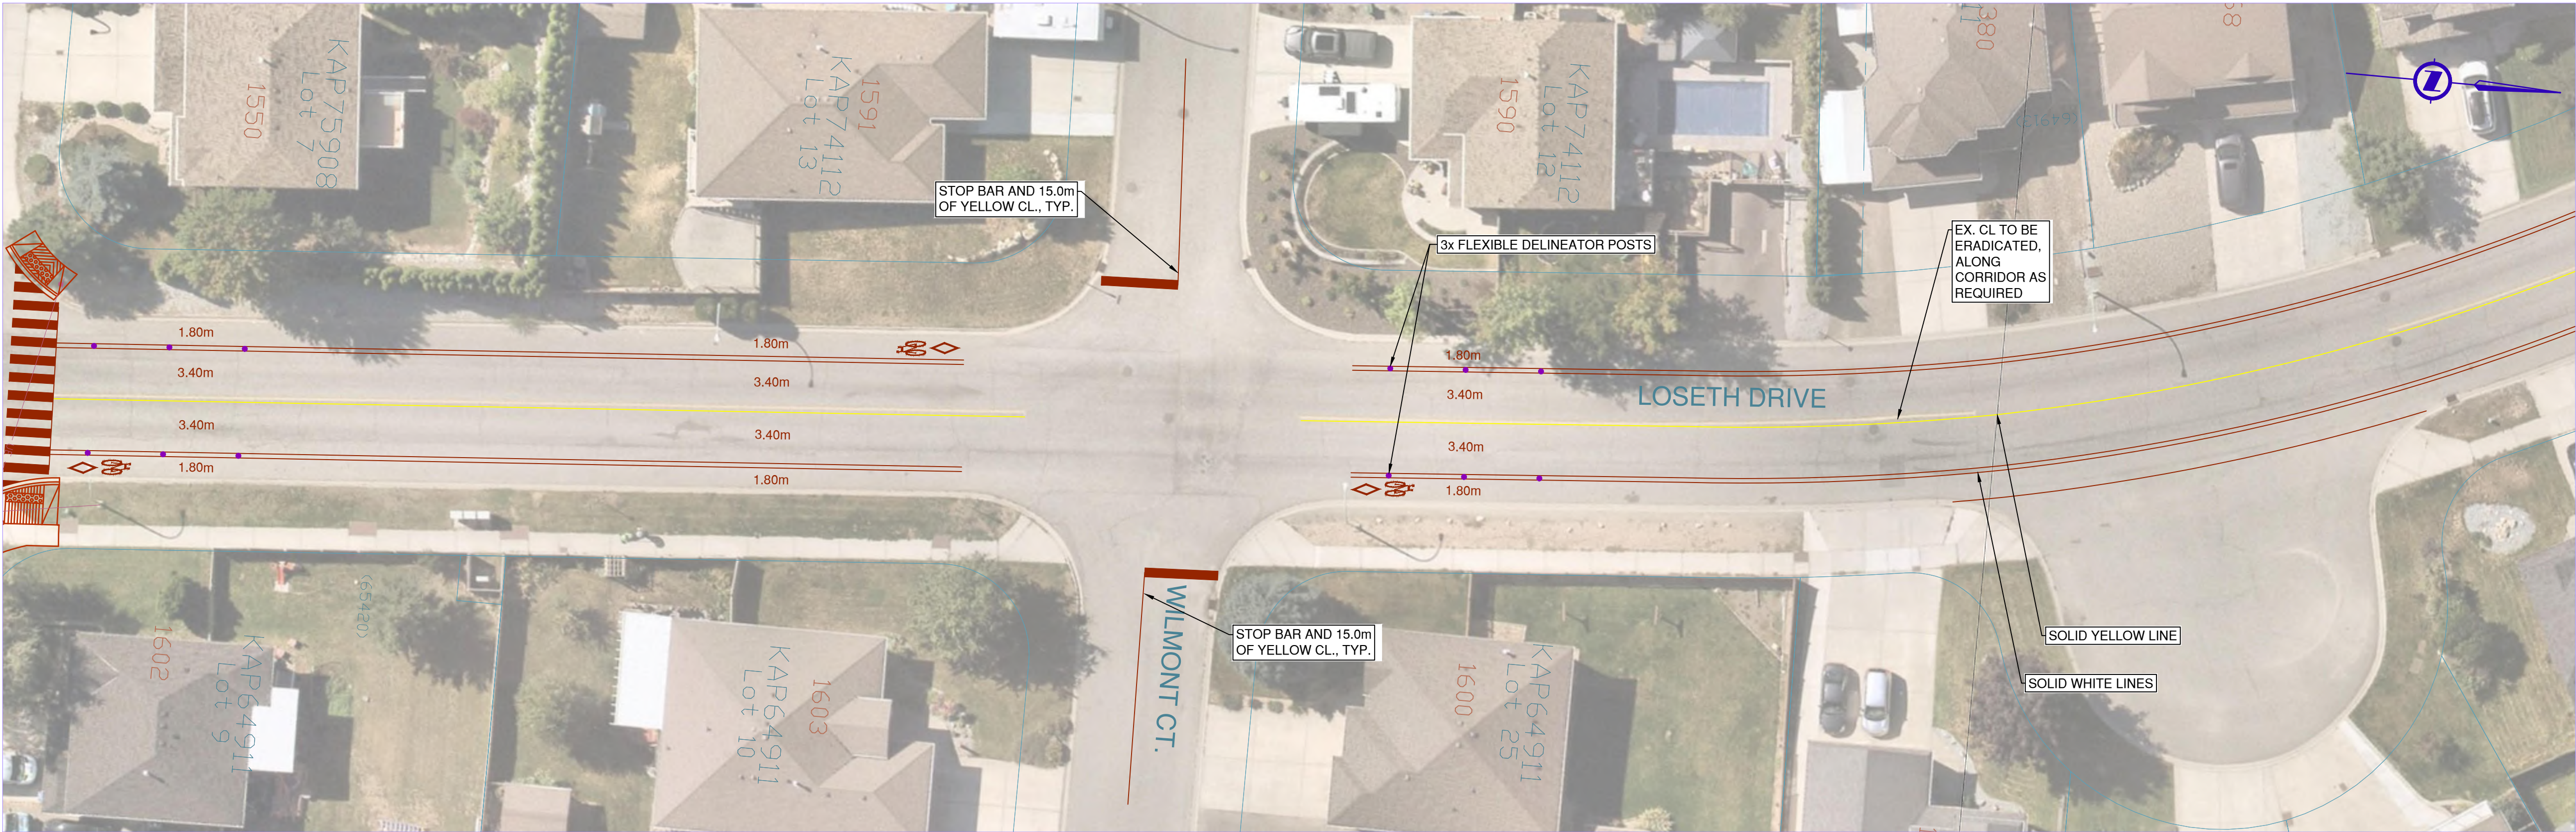


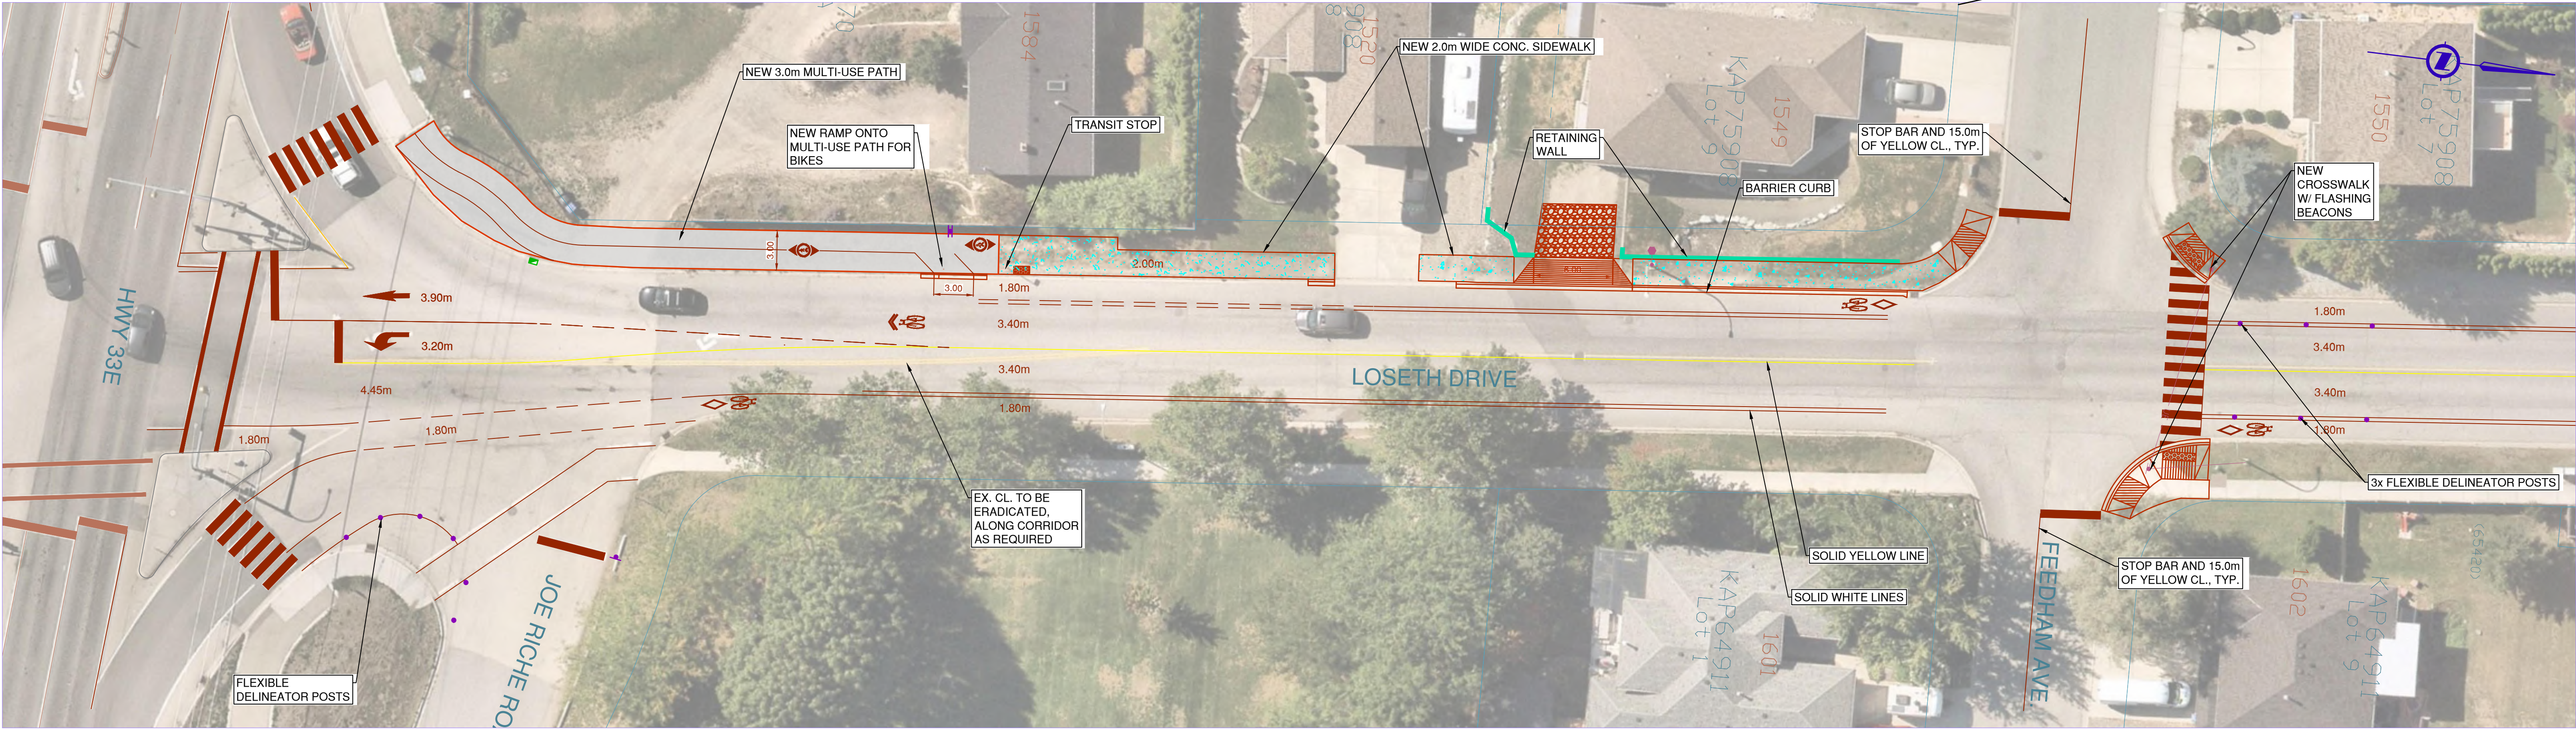

NOTE:
SIGNAGE DESIGN IN
PROGRESS

NOT FOR CONSTRUCTION

CONSULTANT	STAMPS	NO	DATE	ISSUE/REVISION	BY	APPROVED	CHECKED	SEAL	SURVEY	BASE	CITY OF KELOWNA ROAD SAFETY IMPROVEMENTS PROJECT LOSETH DRIVE - HWY 33 TO HENDERSON DR. CIVIL DESIGN, PAVEMENT MARKINGS & SIGNAGE STA. 1+000 TO STA. 1+300		CITY DEPT.		INFRASTRUCTURE	
									DESIGN	ENG. OF RECORD			CITY FILE NO.		REV NO.	
									SCALE H 1:250 V 1:50 02.5510 00.512				PROJECT DRAWING NO.			
													CITY RECORD NO.		SHEET NUMBER OF	

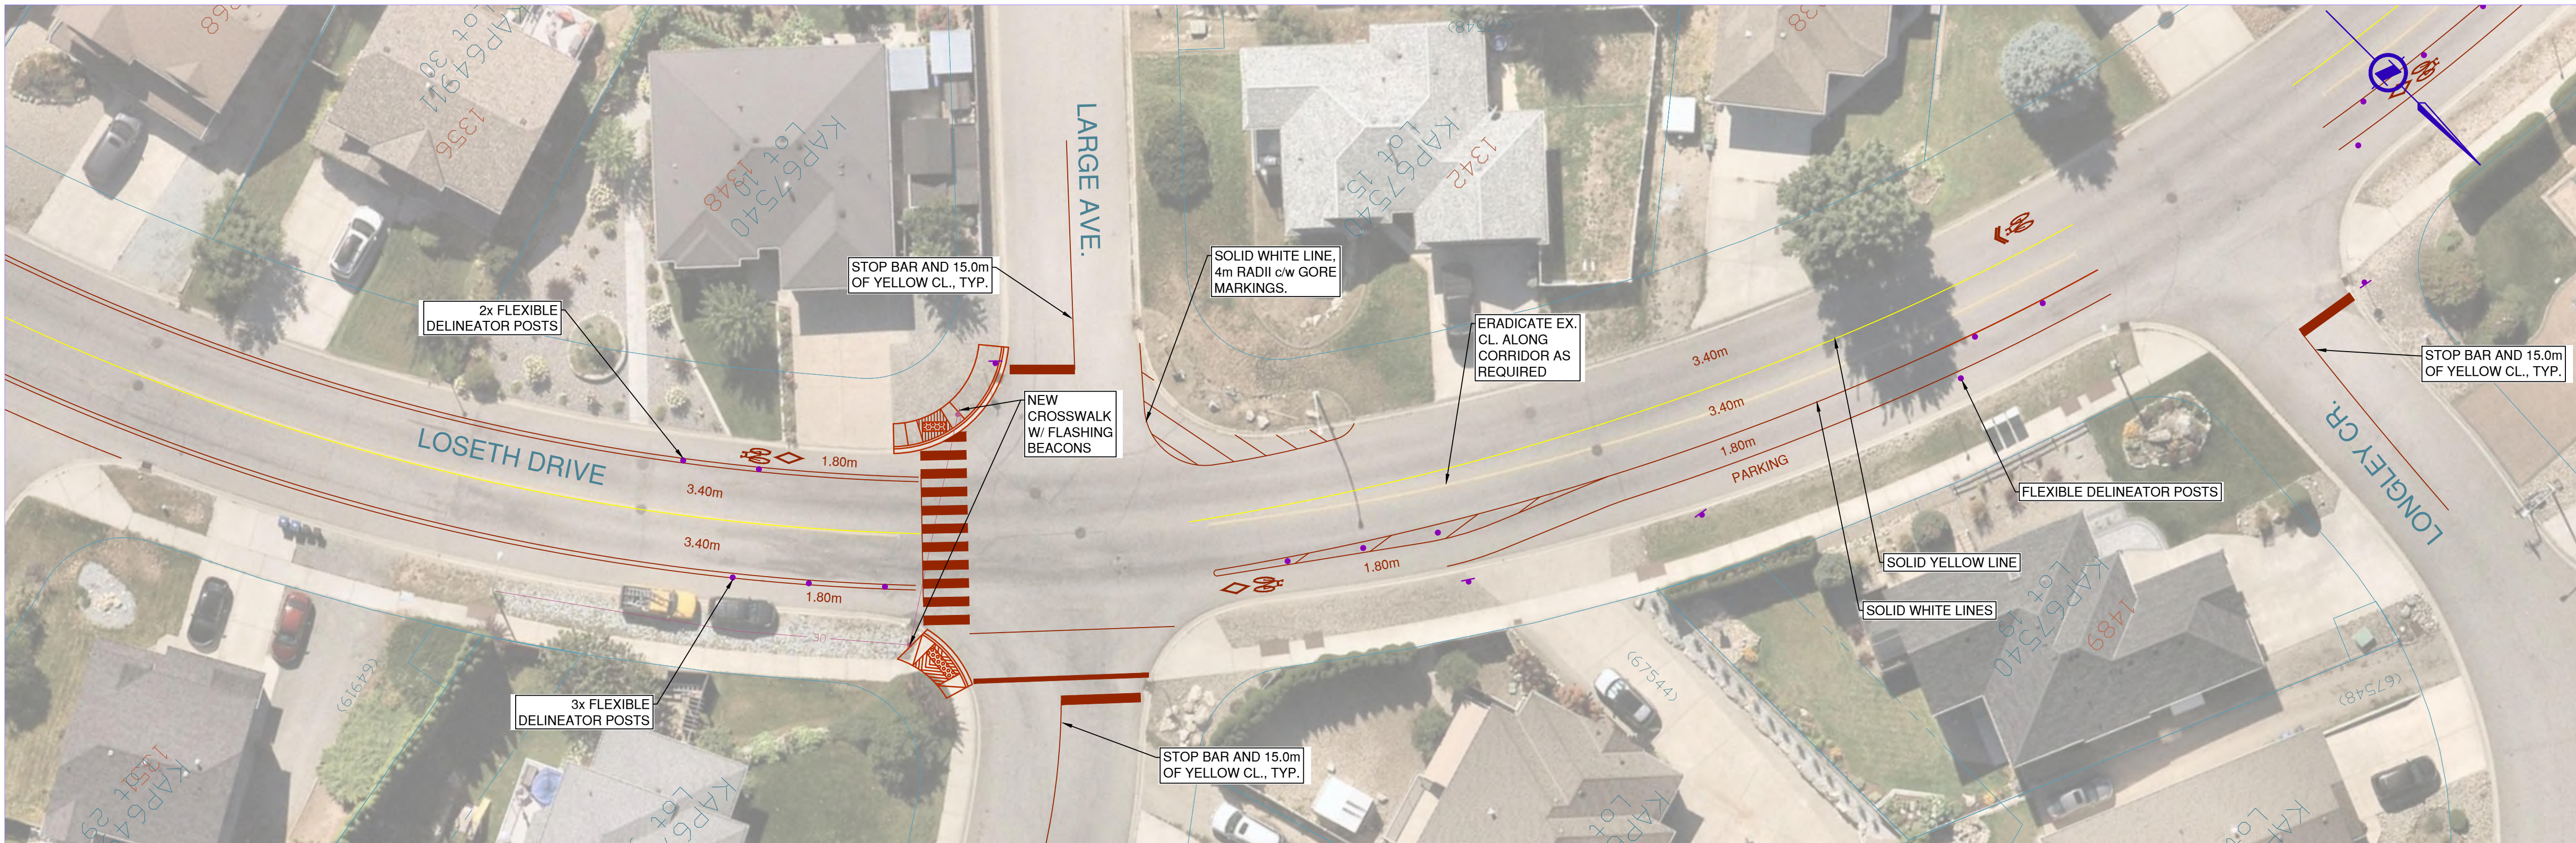

NOT FOR CONSTRUCTION

CONSULTANT

STAMPS

NO	DATE	ISSUE/REVISION	BY	APPROVED	CHECKED	SEAL

SEAL

SURVEY	BASE
DESIGN	ENG. OF RECORD
SCALE	
H 1:250	0 2.5 5 10
V 1:50	0 0.5 1 2

CITY OF KELOWNA


ROAD SAFETY IMPROVEMENTS PROJECT

LOSETH DRIVE - HWY 33 TO HENDERSON DR.

CIVIL DESIGN, PAVEMENT MARKINGS & SIGNAGE



STA.1+300 TO STA. 1+640

CITY DEPT. INFRASTRUCTURE	
CITY FILE NO.	
PROJECT DRAWING NO.	REV NO.
CITY RECORD NO.	SHEET NUMBER OF

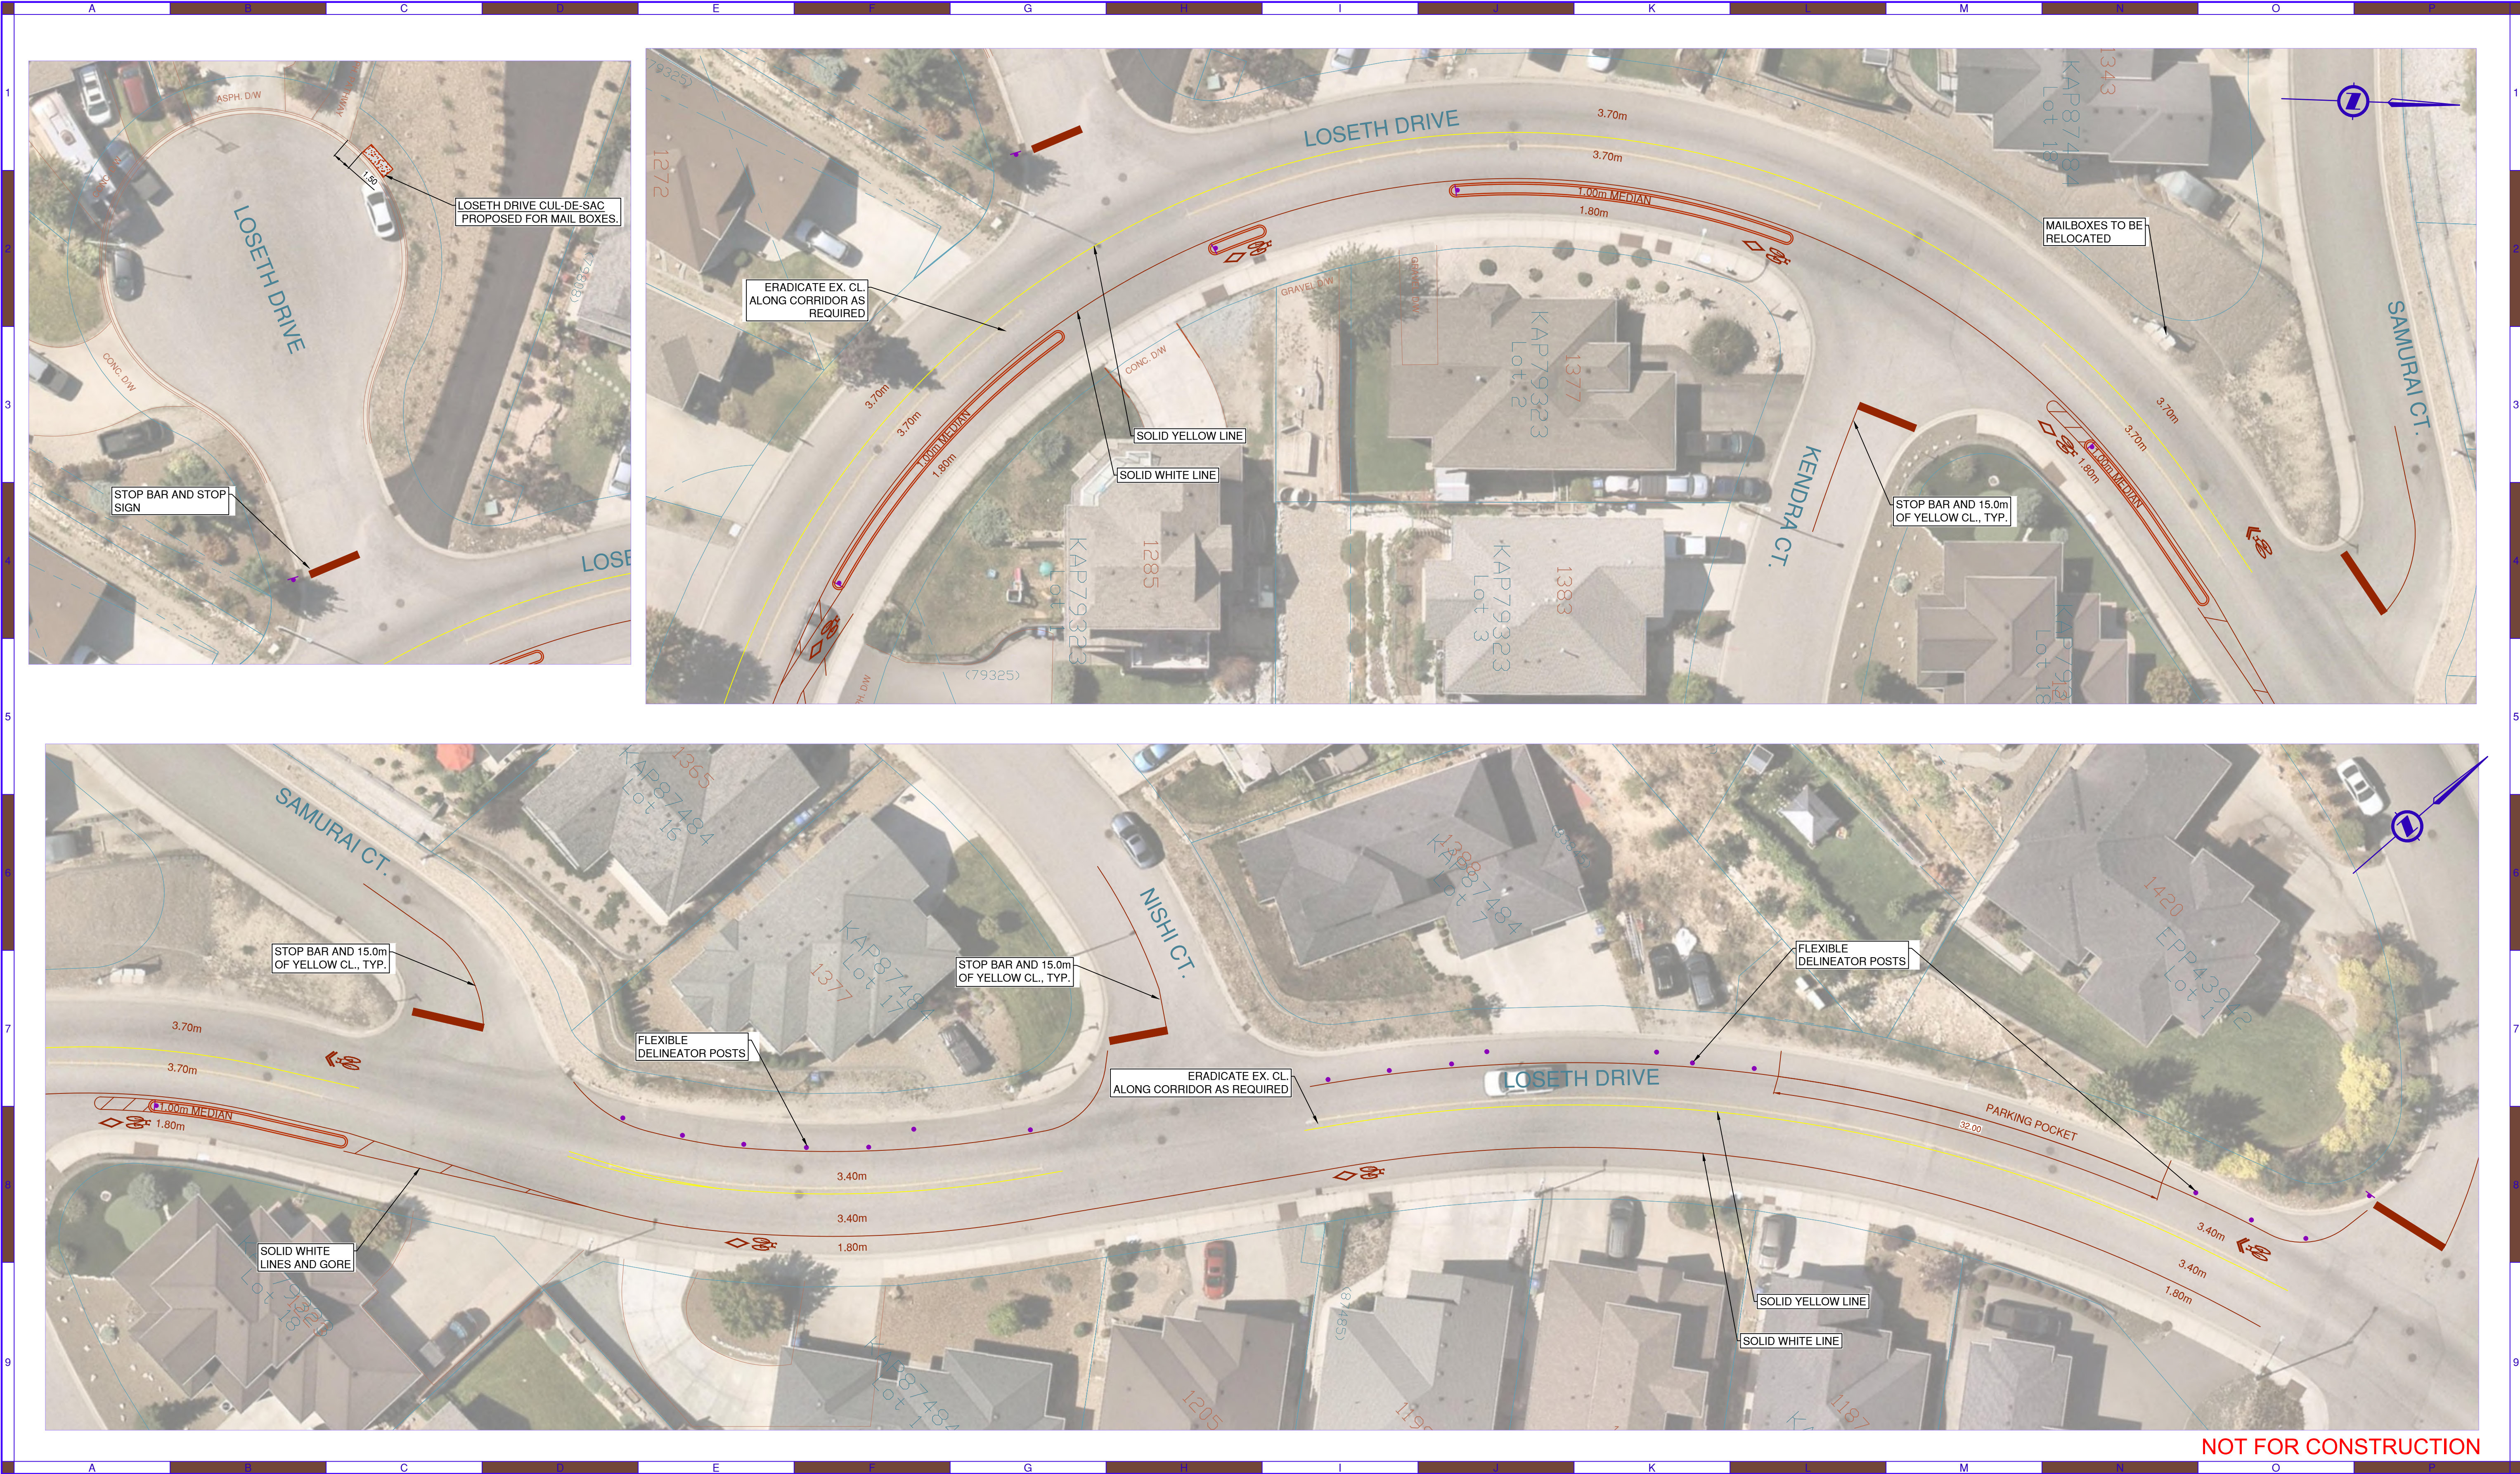

NOT FOR CONSTRUCTION

CONSULTANT	STAMPS	NO	DATE	ISSUE/REVISION	BY	APPROVED	CHECKED	SEAL	SURVEY	BASE	CITY OF KELOWNA ROAD SAFETY IMPROVEMENTS PROJECT LOSETH DRIVE - HWY 33 TO HENDERSON DR. CIVIL DESIGN, PAVEMENT MARKINGS & SIGNAGE STA. 1+620 TO STA. 1+920	CITY DEPT. INFRASTRUCTURE		
										DESIGN		ENG. OF RECORD	CITY FILE NO.	
										SCALE H 1:250 V 1:50		PROJECT DRAWING NO.		REV NO.
												CITY RECORD NO.		SHEET NUMBER SHEET OF

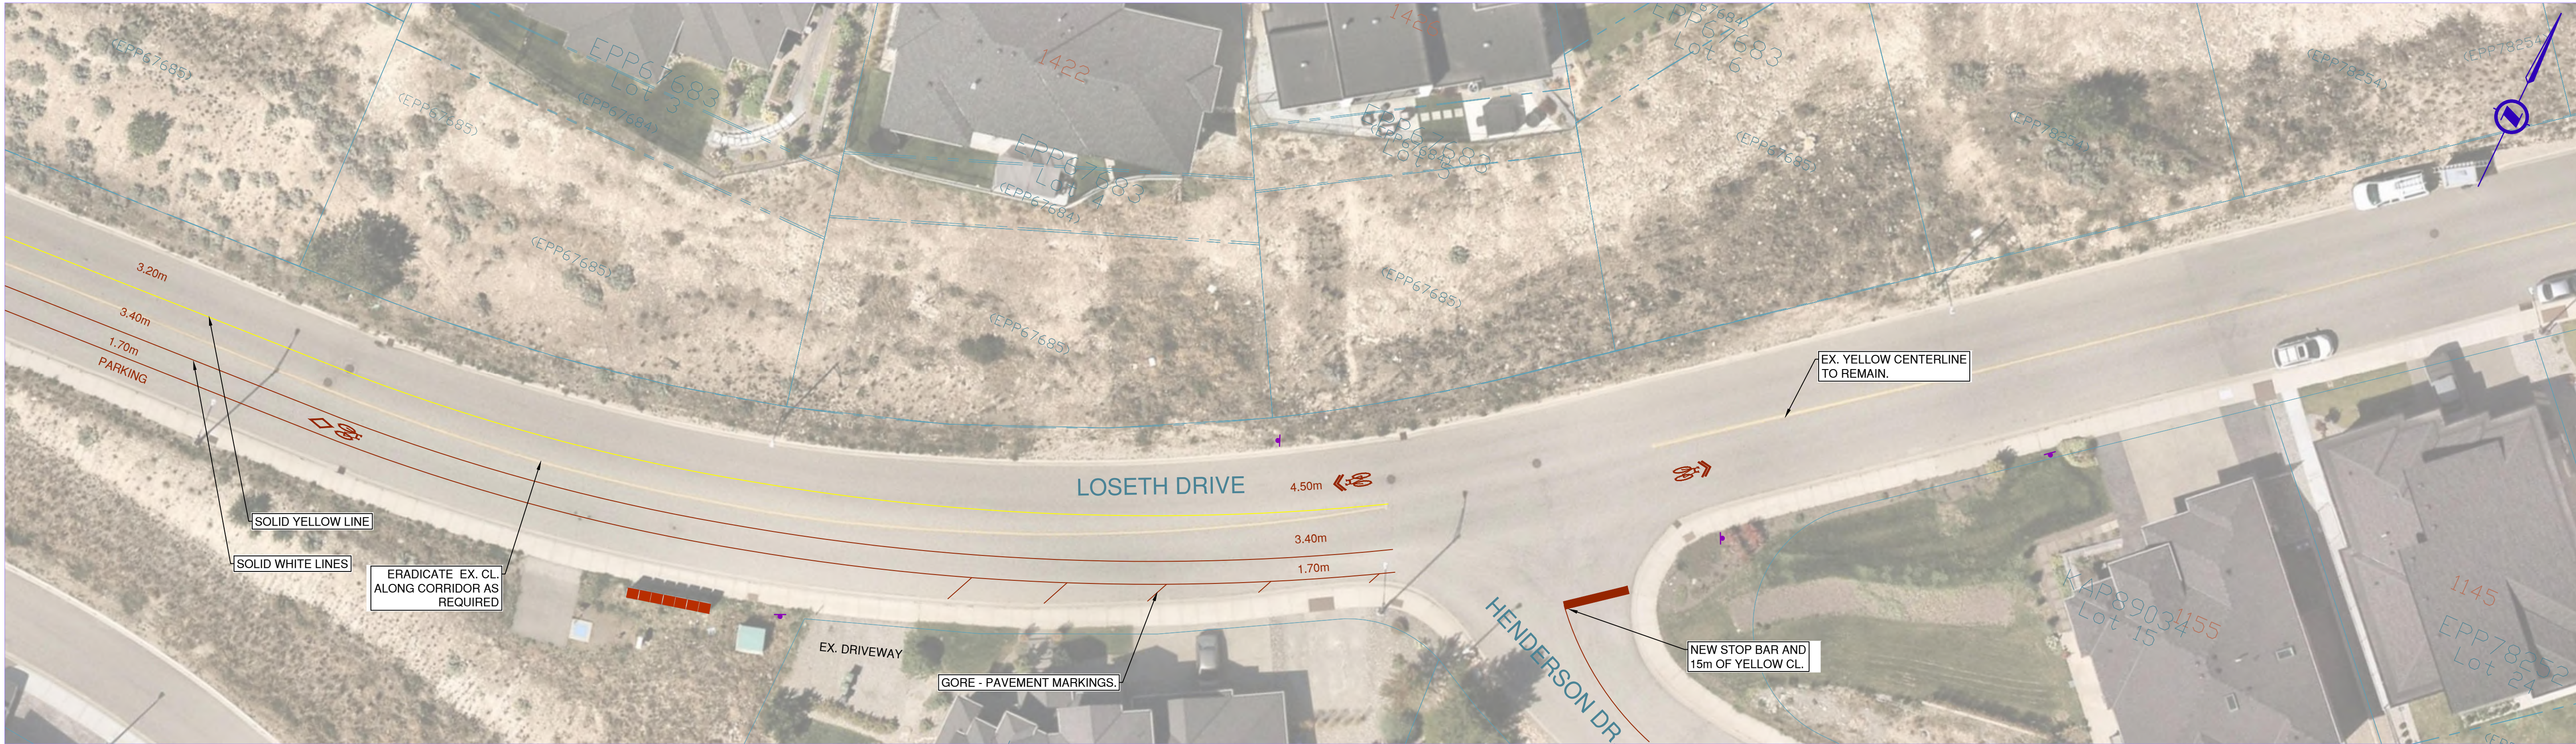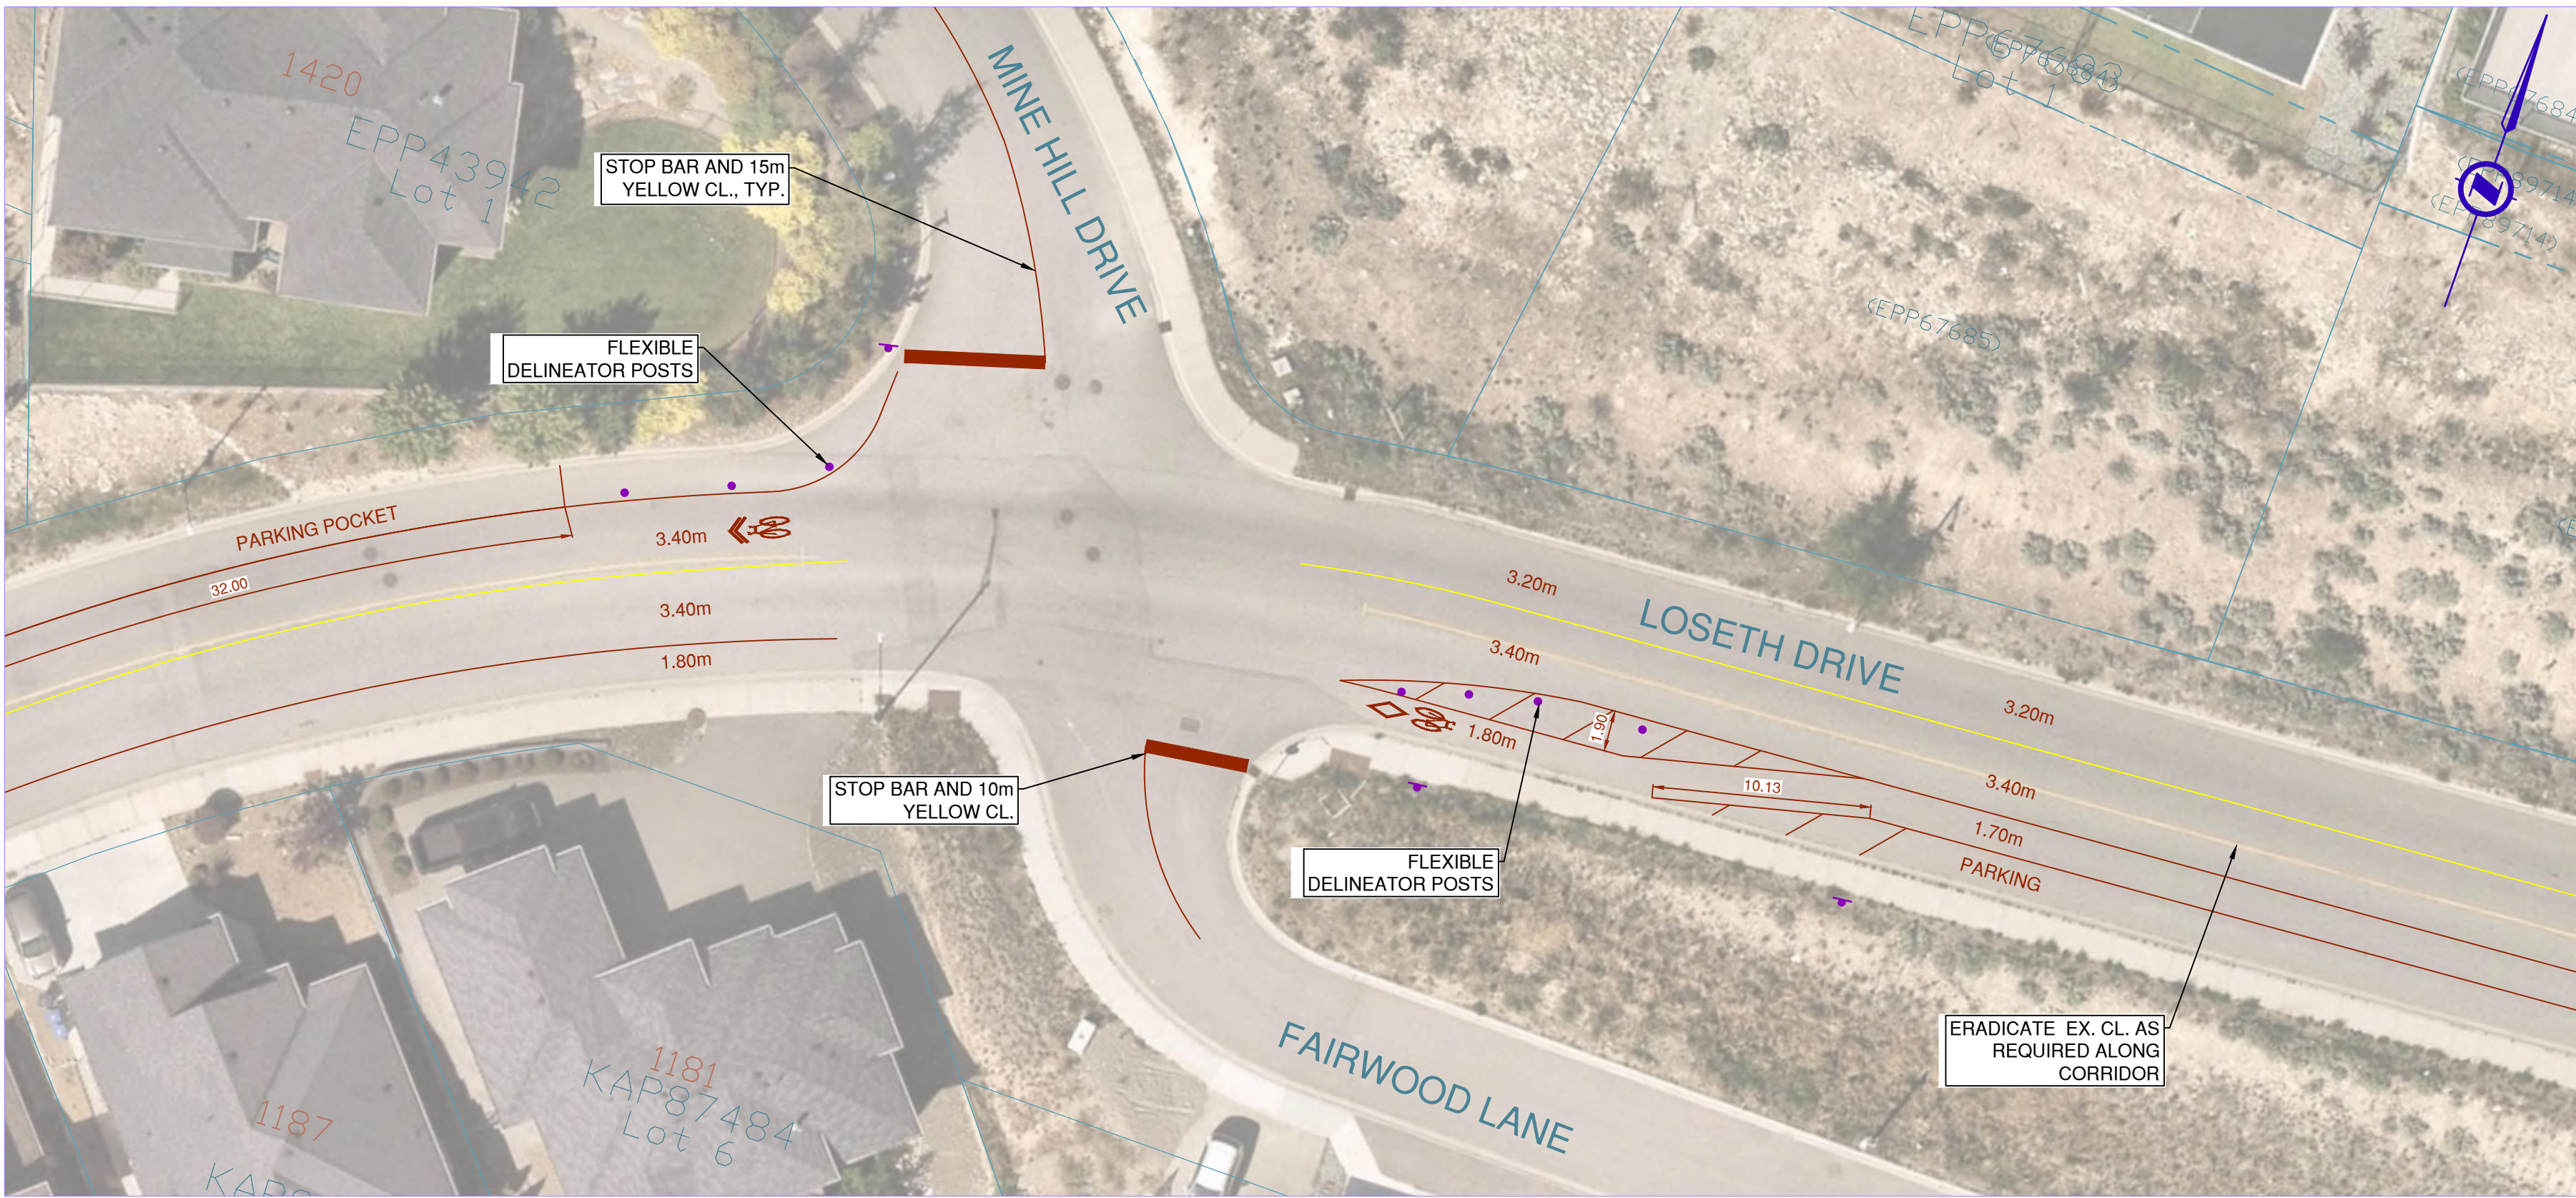

NOT FOR CONSTRUCTION

CONSULTANT	STAMPS	NO	DATE	ISSUE/REVISION	BY	APPROVED	CHECKED	SEAL	SURVEY	BASE	CITY OF KELOWNA		CITY DEPT. INFRASTRUCTURE	
										DESIGN	ENG. OF RECORD	ROAD SAFETY IMPROVEMENTS PROJECT		CITY FILE NO.
										SCALE H 1:250 V 1:50 02.5510 00.512	CIVIL DESIGN, PAVEMENT MARKINGS & SIGNAGE	PROJECT DRAWING NO.	REV NO.	
									CITY RECORD NO.			SHEET NUMBER		
												SHEET OF		